



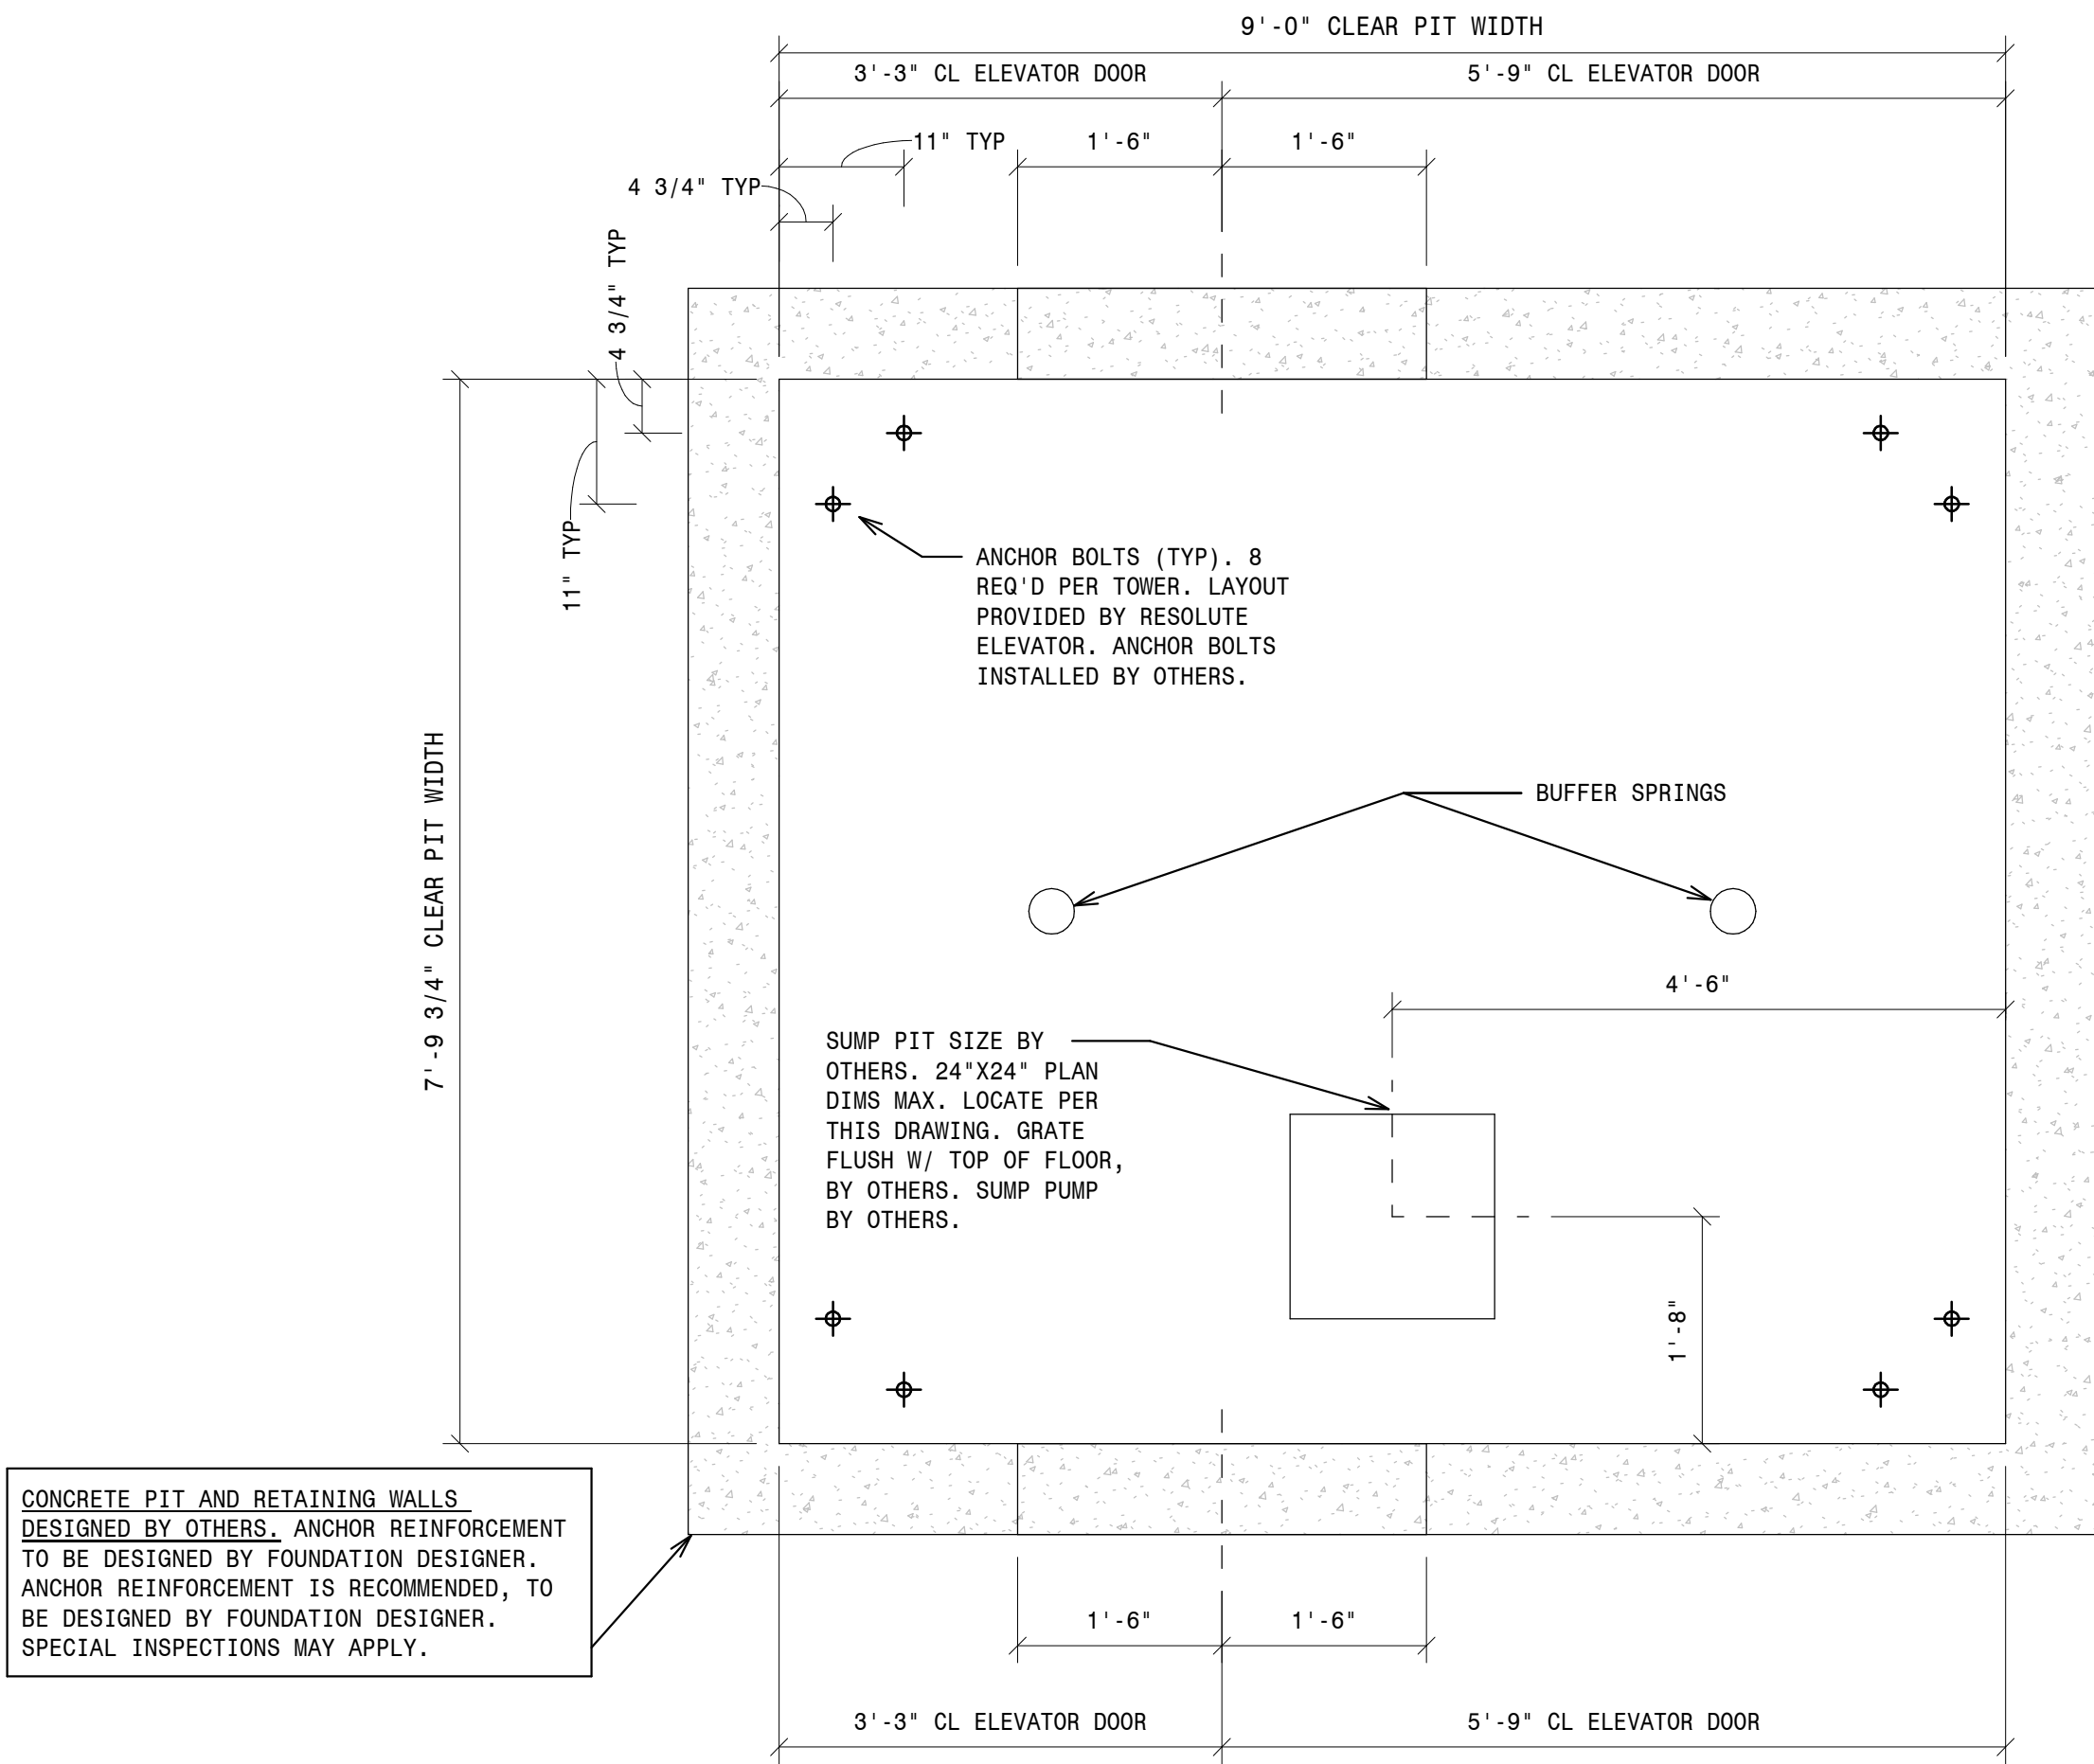


- 1 - 2100 MRL FR PIT LEFT HAND
3/4" = 1'-0"

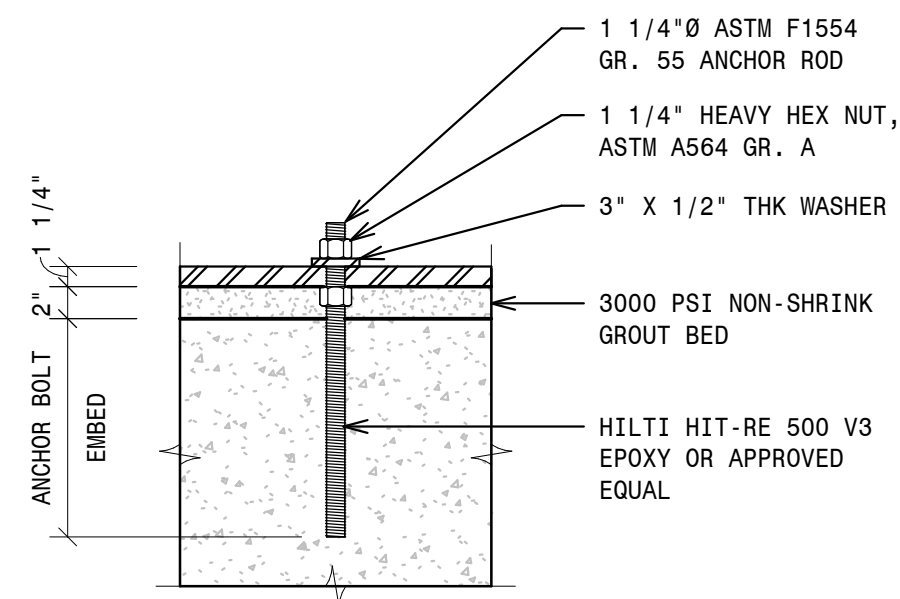

- 2 - 2100 MRL FR HOISTWAY LEFT HAND
3/4" = 1'-0"

- TYPICAL ANCHOR BOLT INSTALLATION
NOT TO SCALE

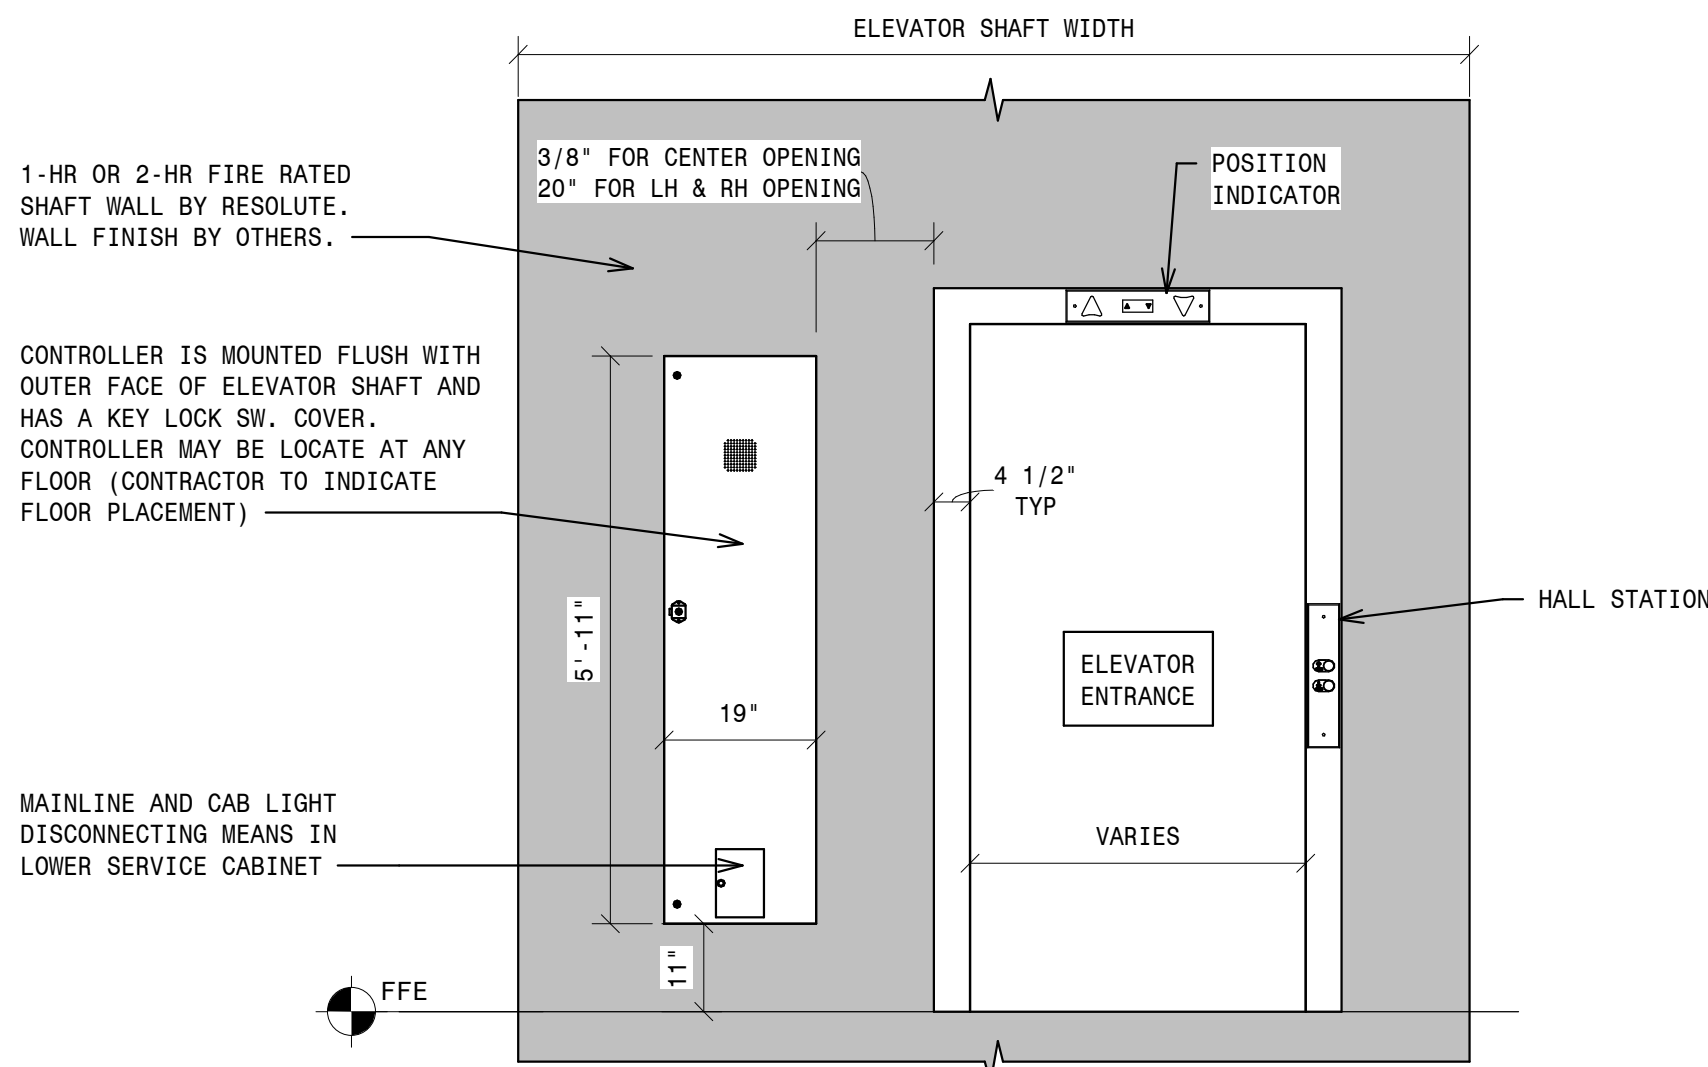

- TYPICAL CONTROLLER LOCATION
NOT TO SCALE

REVISIONS

ISSUE DATE:

DES BY:

CHKD BY:

SCALE:

HYDRAULIC - PIT PLAN AND
HOISTWAY LAYOUTS

2100 LBS LH OPENING - FRONT & REAR



2309 AIRPARK DR.,
BURLINGTON, NC 27215
PHONE: (919) 903-0189
FAX: (336) 232-9789
Info@ResoluteElevator.com
www.ResoluteElevator.com
NC Firm No. D-0476