



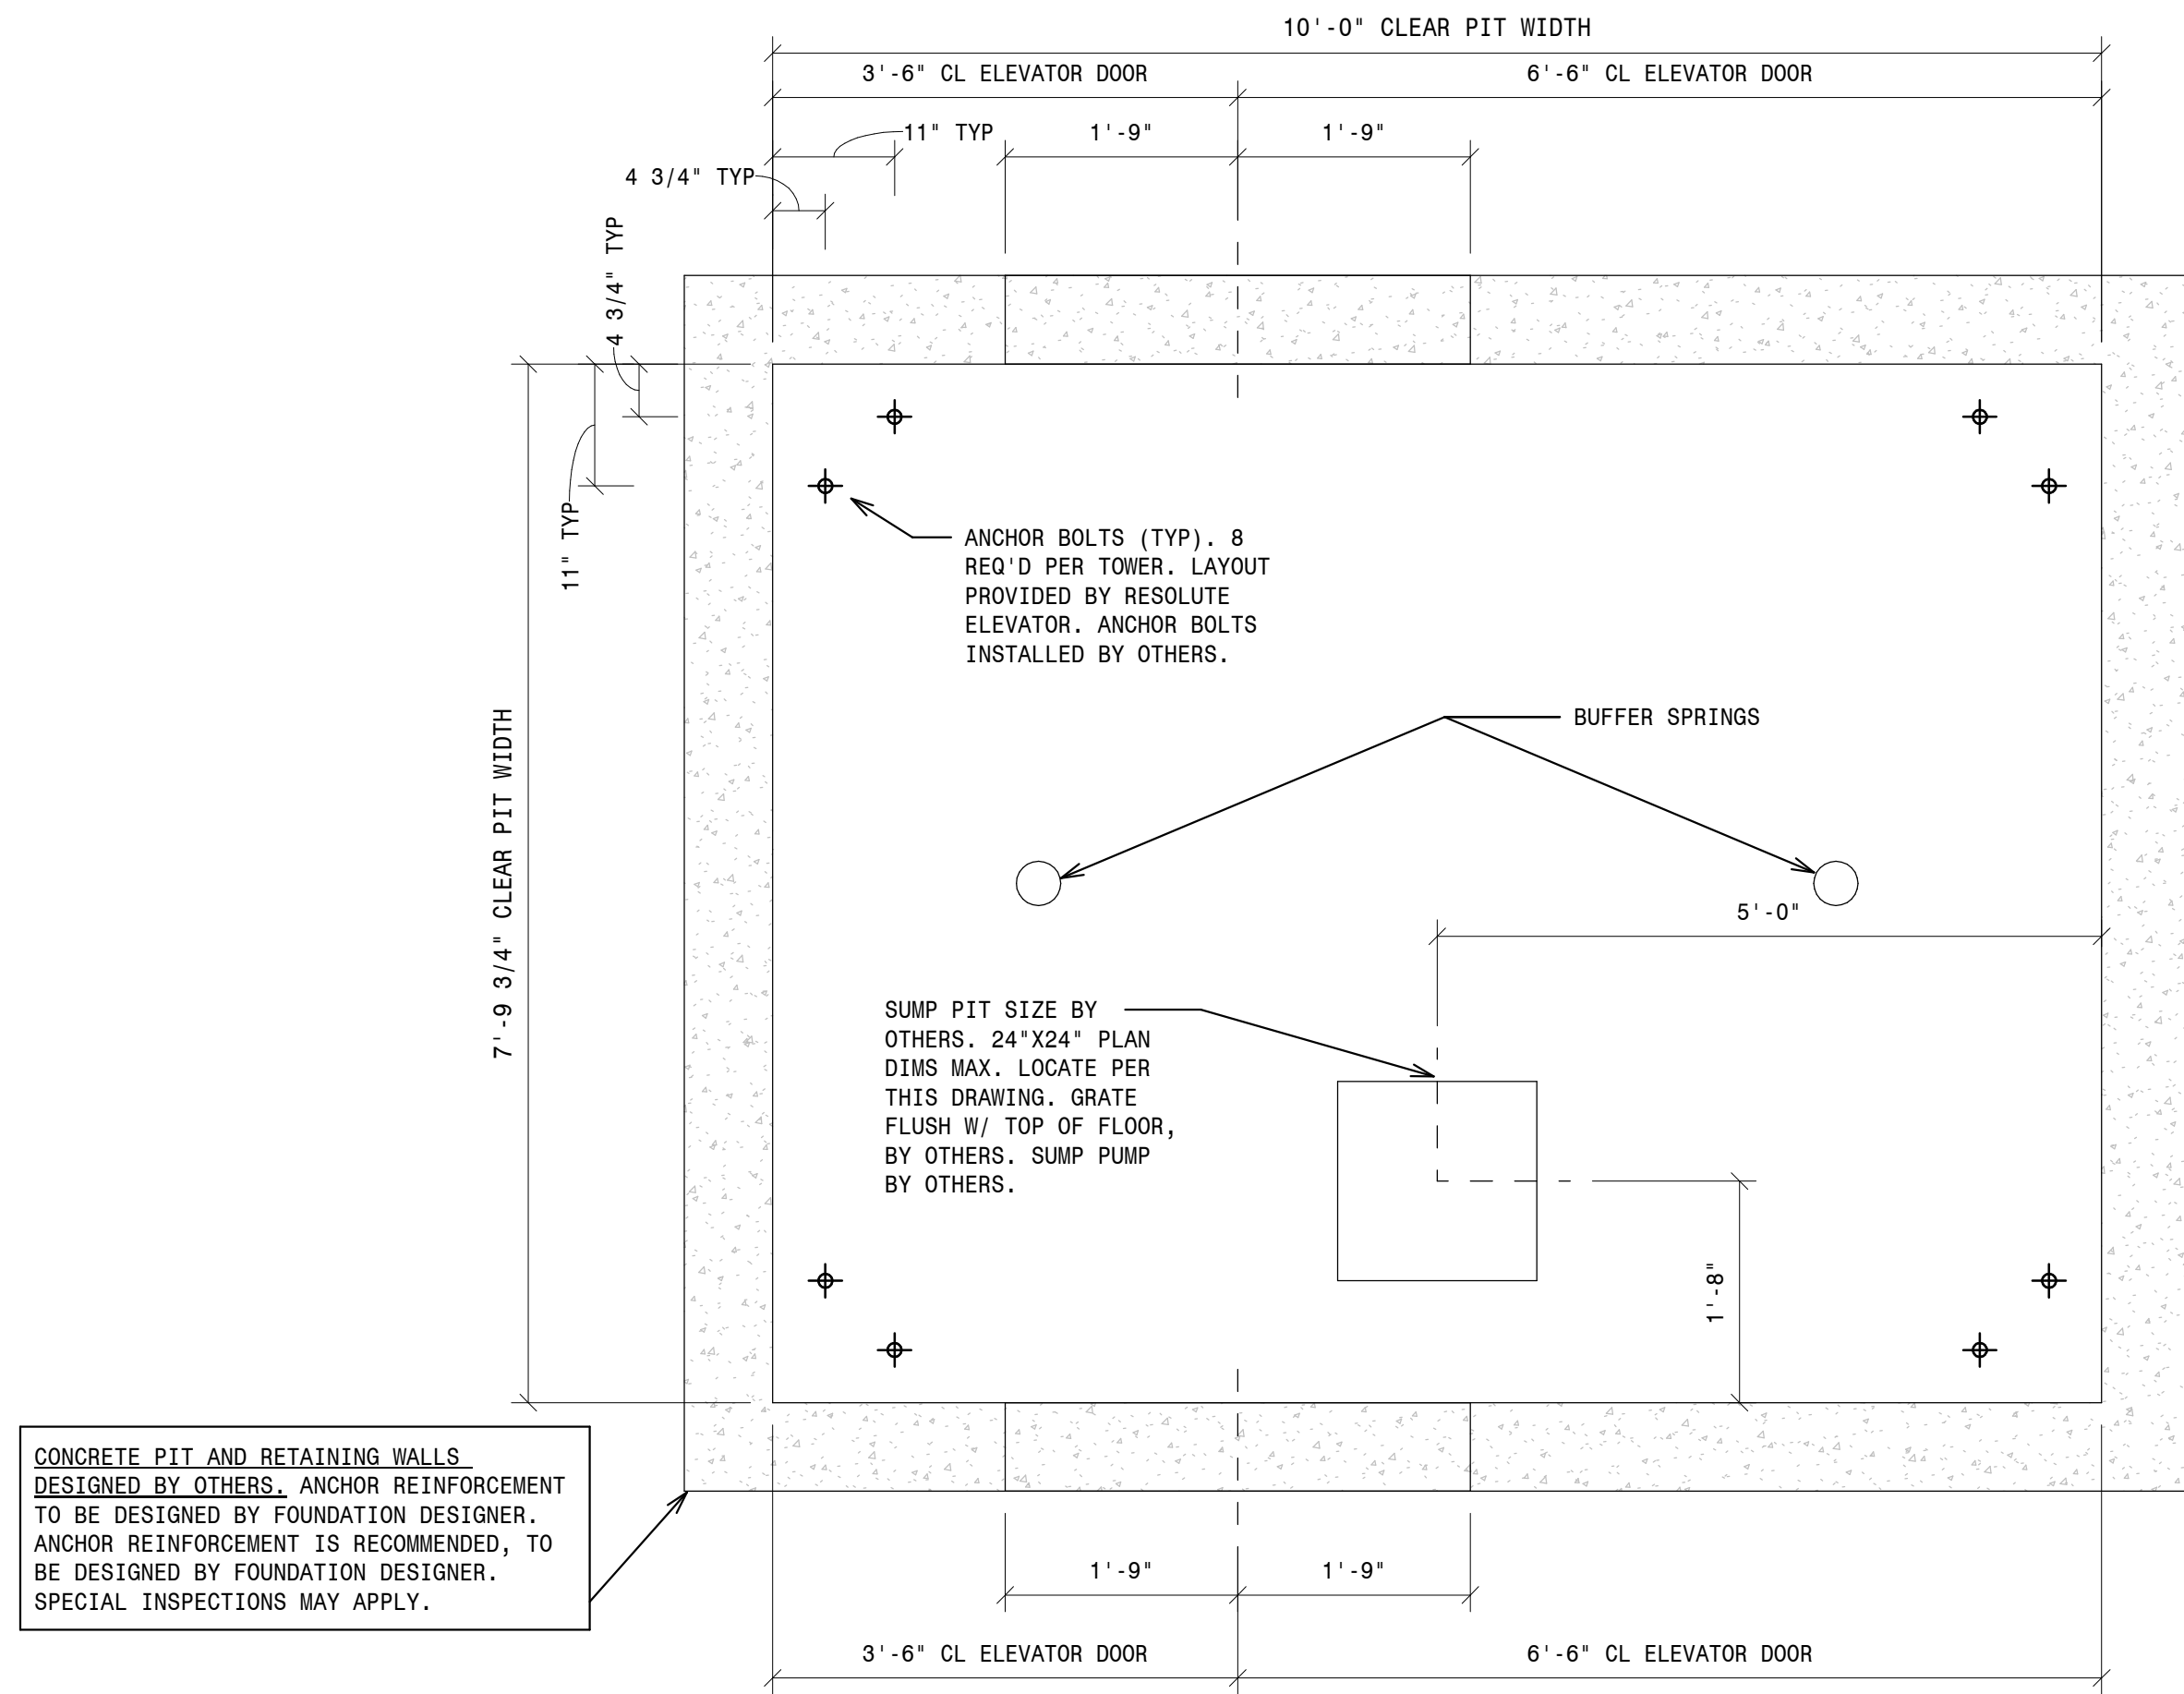


- 1 - 2500 MRL FR PIT LEFT HAND
3/4" = 1'-0"

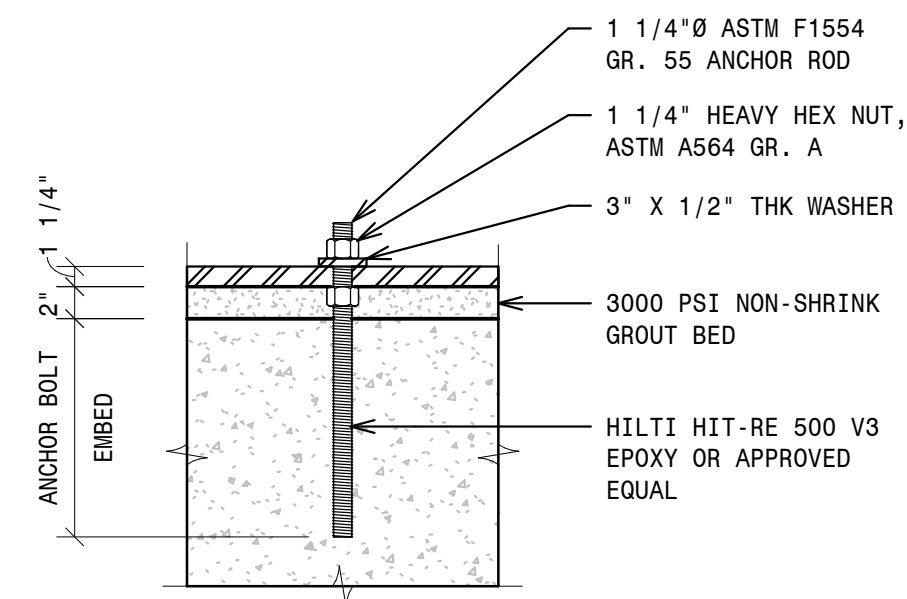


ANCHOR BOLT INSTALLATION NOTES:

- MINIMUM ANCHOR BOLT EMBED AND CONCRETE THICKNESS WILL BE PROVIDED BY RESOLUTE ELEVATOR UPON COMPLETION OF THE TOWER STRUCTURAL DESIGN.
- ANCHOR RODS AND EPOXY DRILLED AND INSTALLED BY OTHERS.
- BASEPLATE, WASHERS, AND NUTS PROVIDED BY AND INSTALLED BY RESOLUTE ELEVATOR.
- HARDWARE PACKAGE INCLUDING ANCHOR BOLTS AND NUTS IS AVAILABLE FOR PURCHASE FROM RESOLUTE ELEVATOR.

- TYPICAL ANCHOR BOLT INSTALLATION
NOT TO SCALE

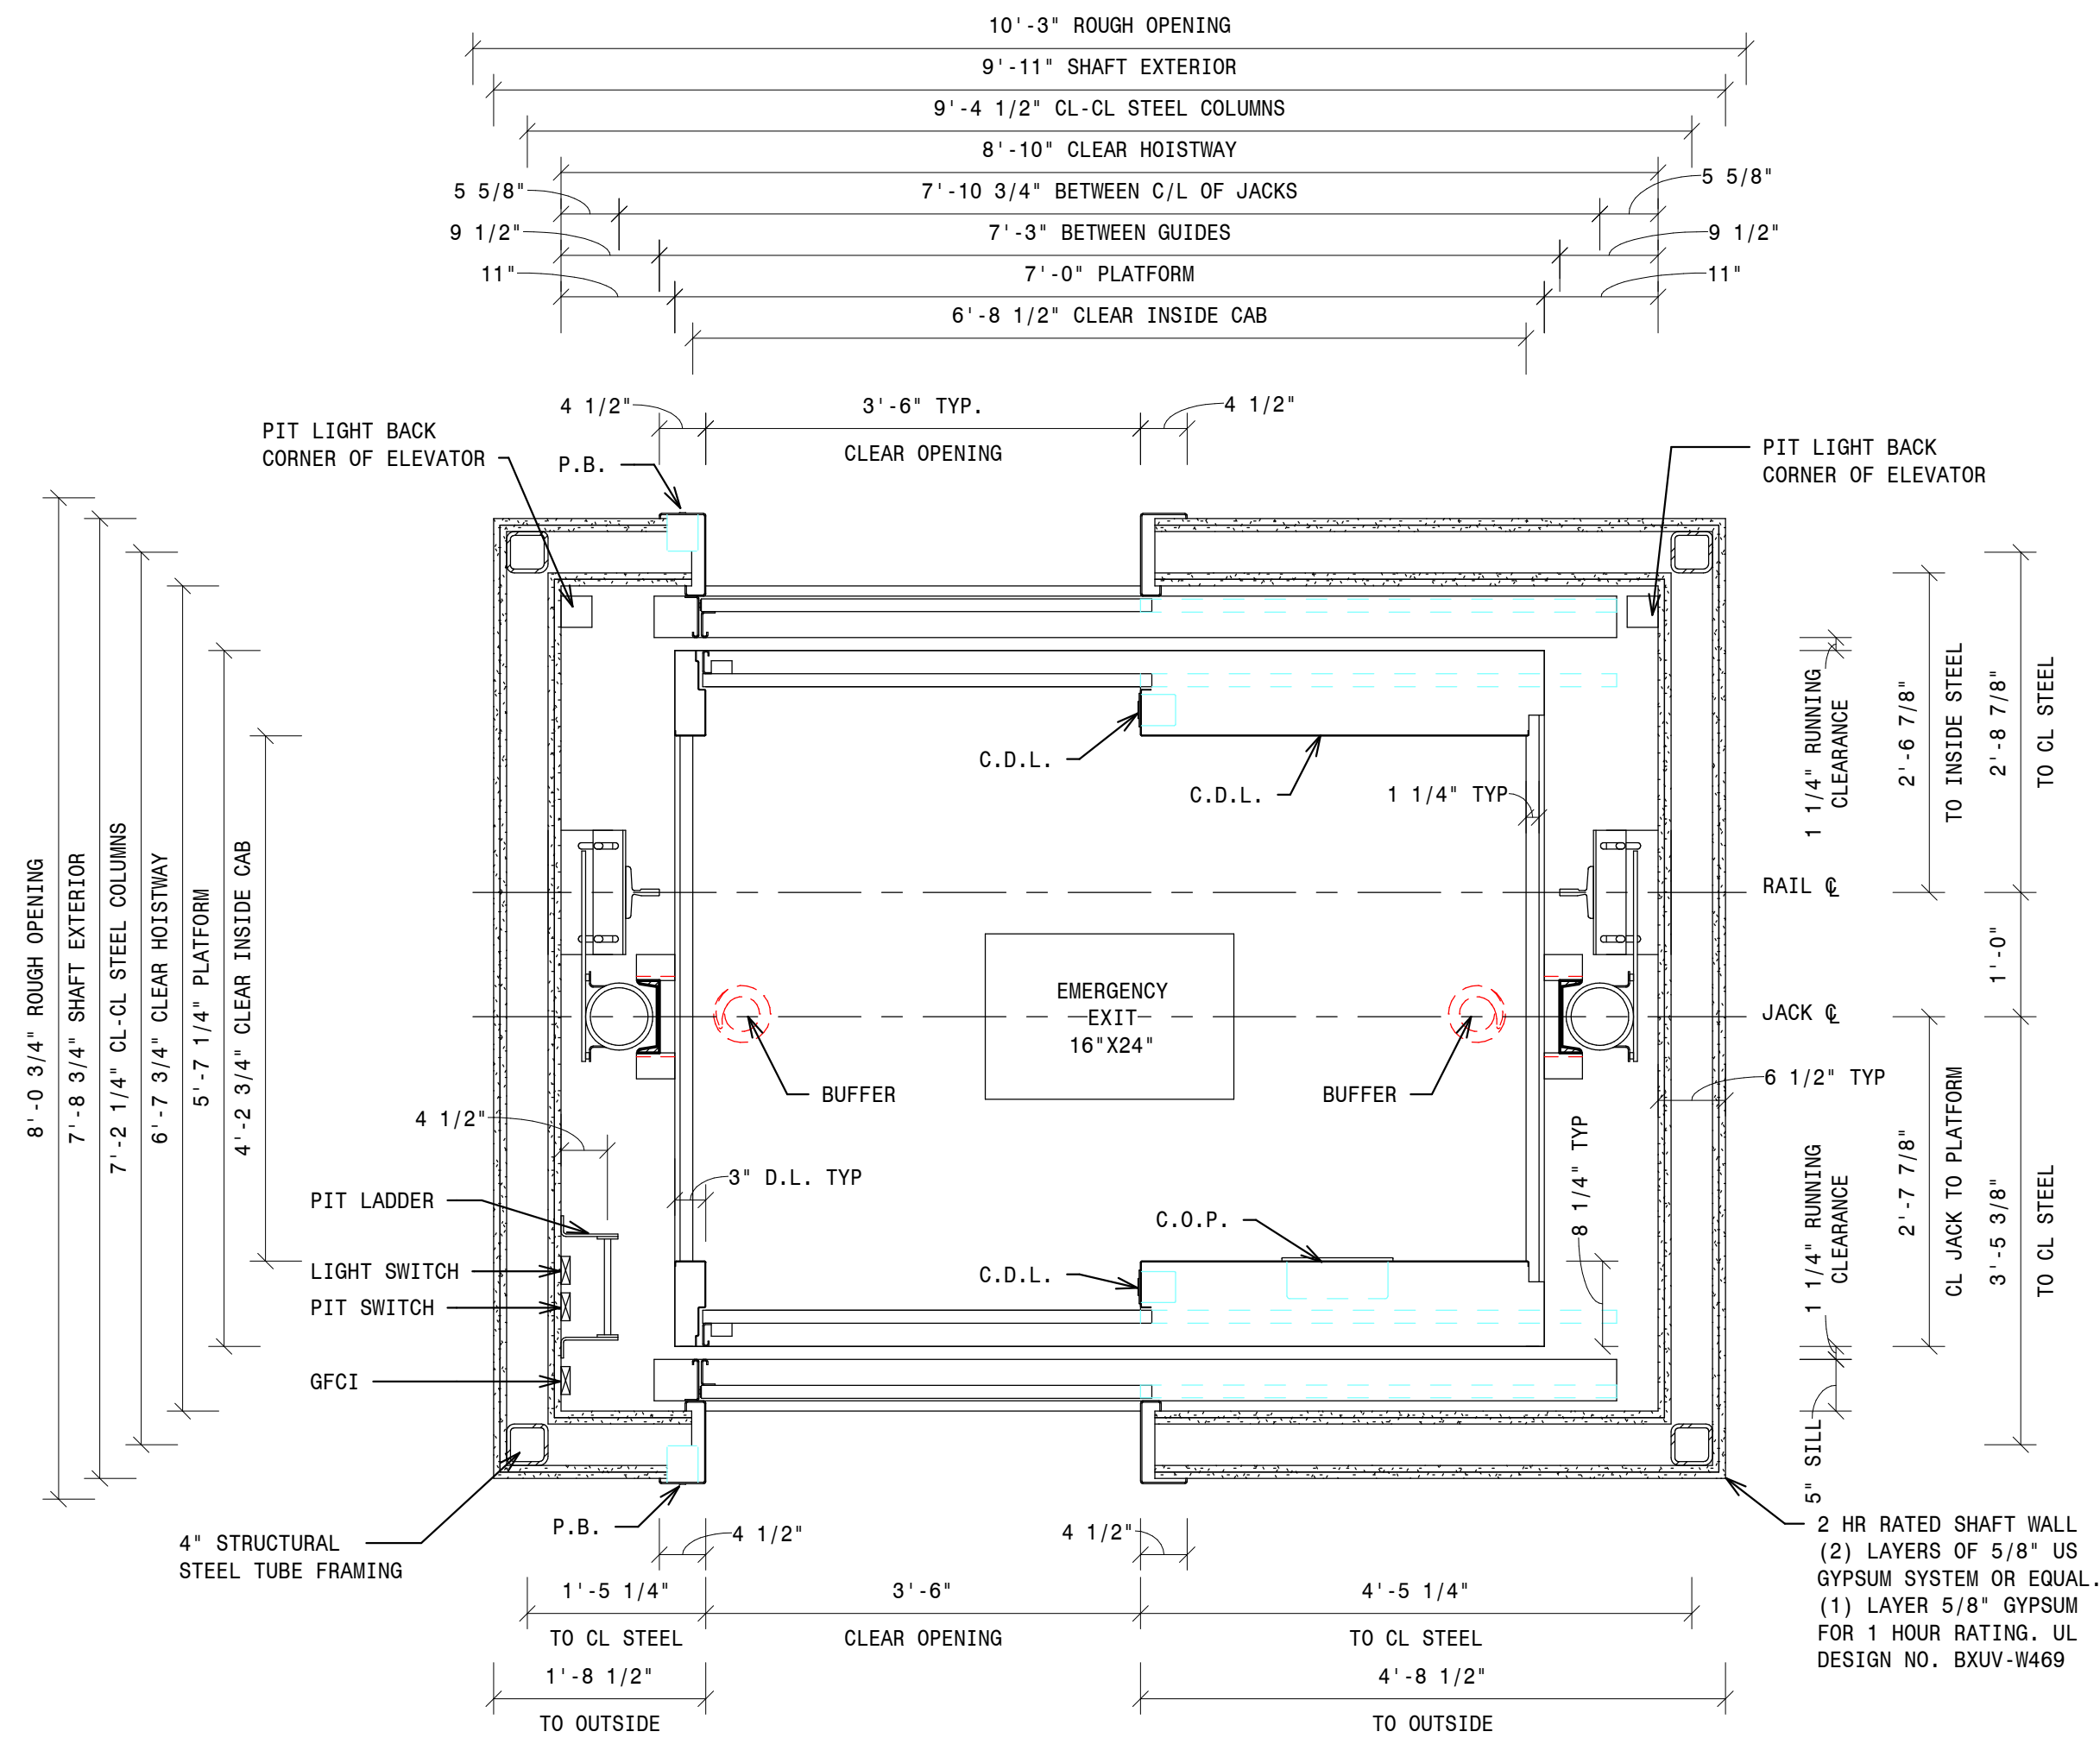

- 2 - 2500 MRL FR HOISTWAY LEFT HAND
3/4" = 1'-0"

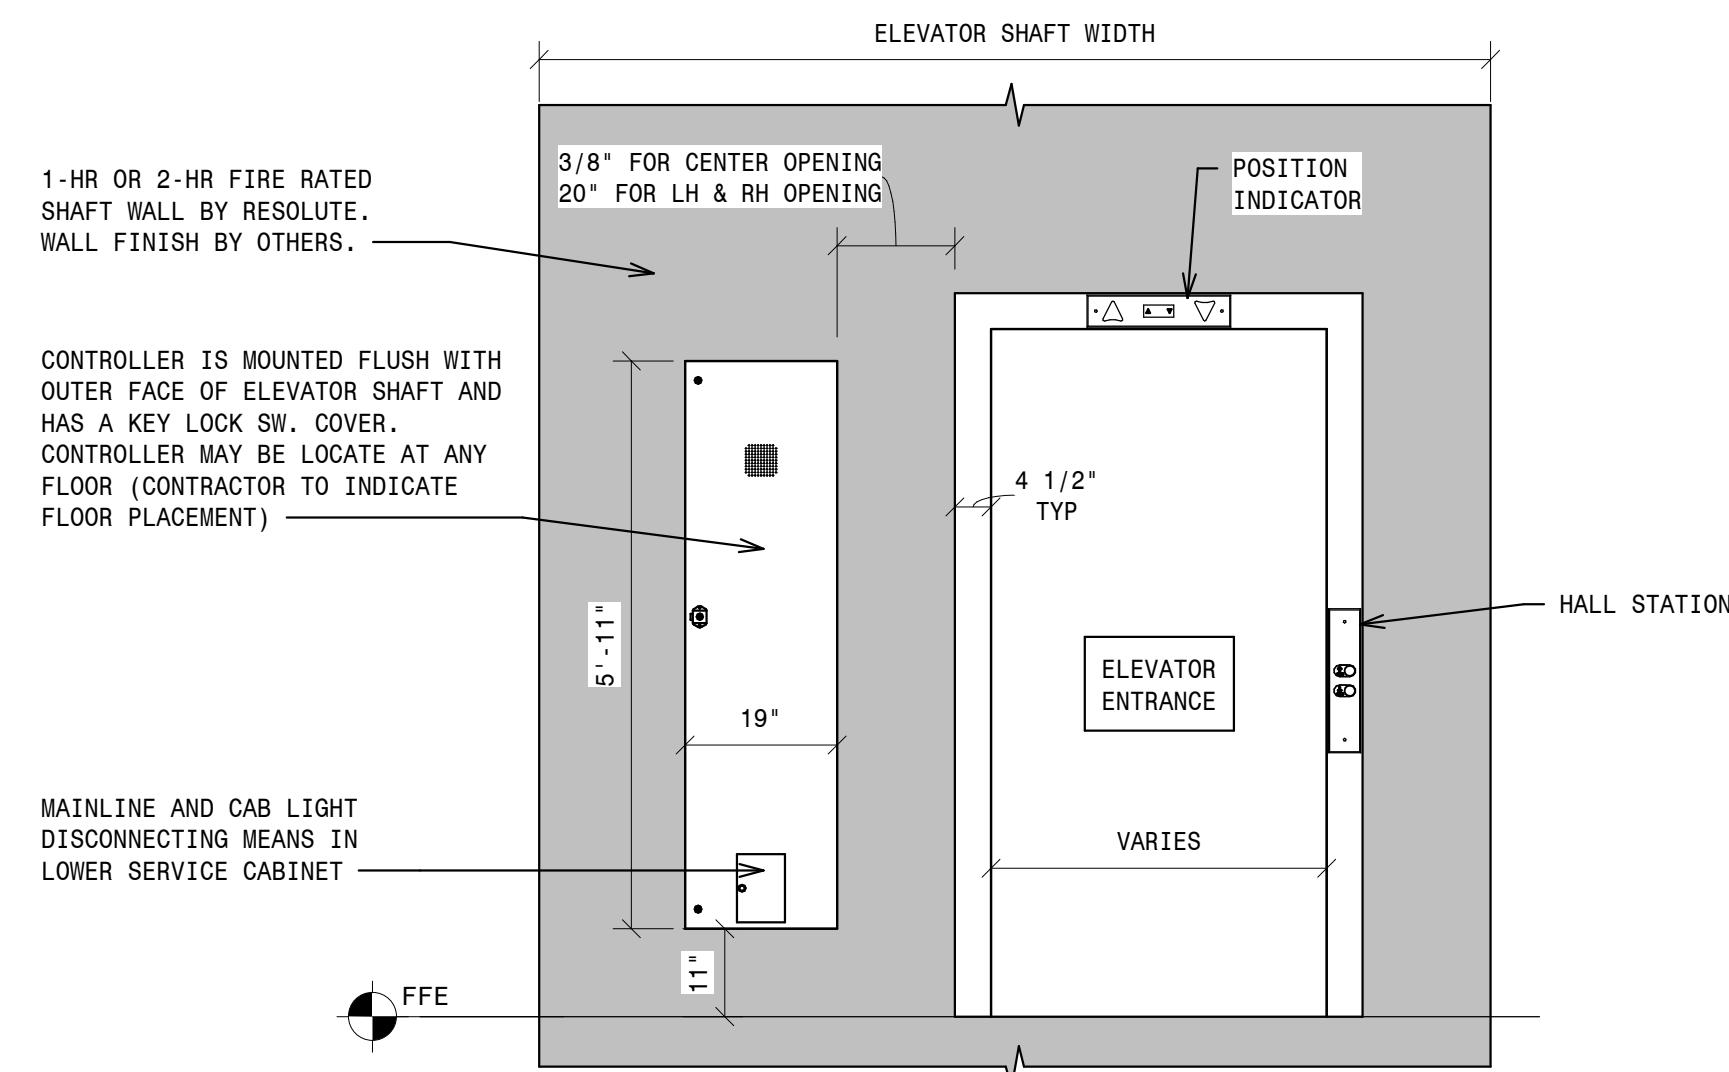

- TYPICAL CONTROLLER LOCATION
NOT TO SCALE

REVISIONS

10/6/2025

ISSUE DATE:

DES BY:

RES

CHKD BY:

NLH

SCALE:

As indicated

HYDRAULIC - PIT PLAN AND HOISTWAY LAYOUTS

2500 LBS LH OPENING - FRONT & REAR

2309 AIRPARK DR., BURLINGTON, NC 27215

PHONE: (919)-903-9189

FAX: (336)-232-9789

Info@resoluteelevator.com

www.ResoluteElevator.com

NC Firm No. D-0476

resolute ELEVATOR