



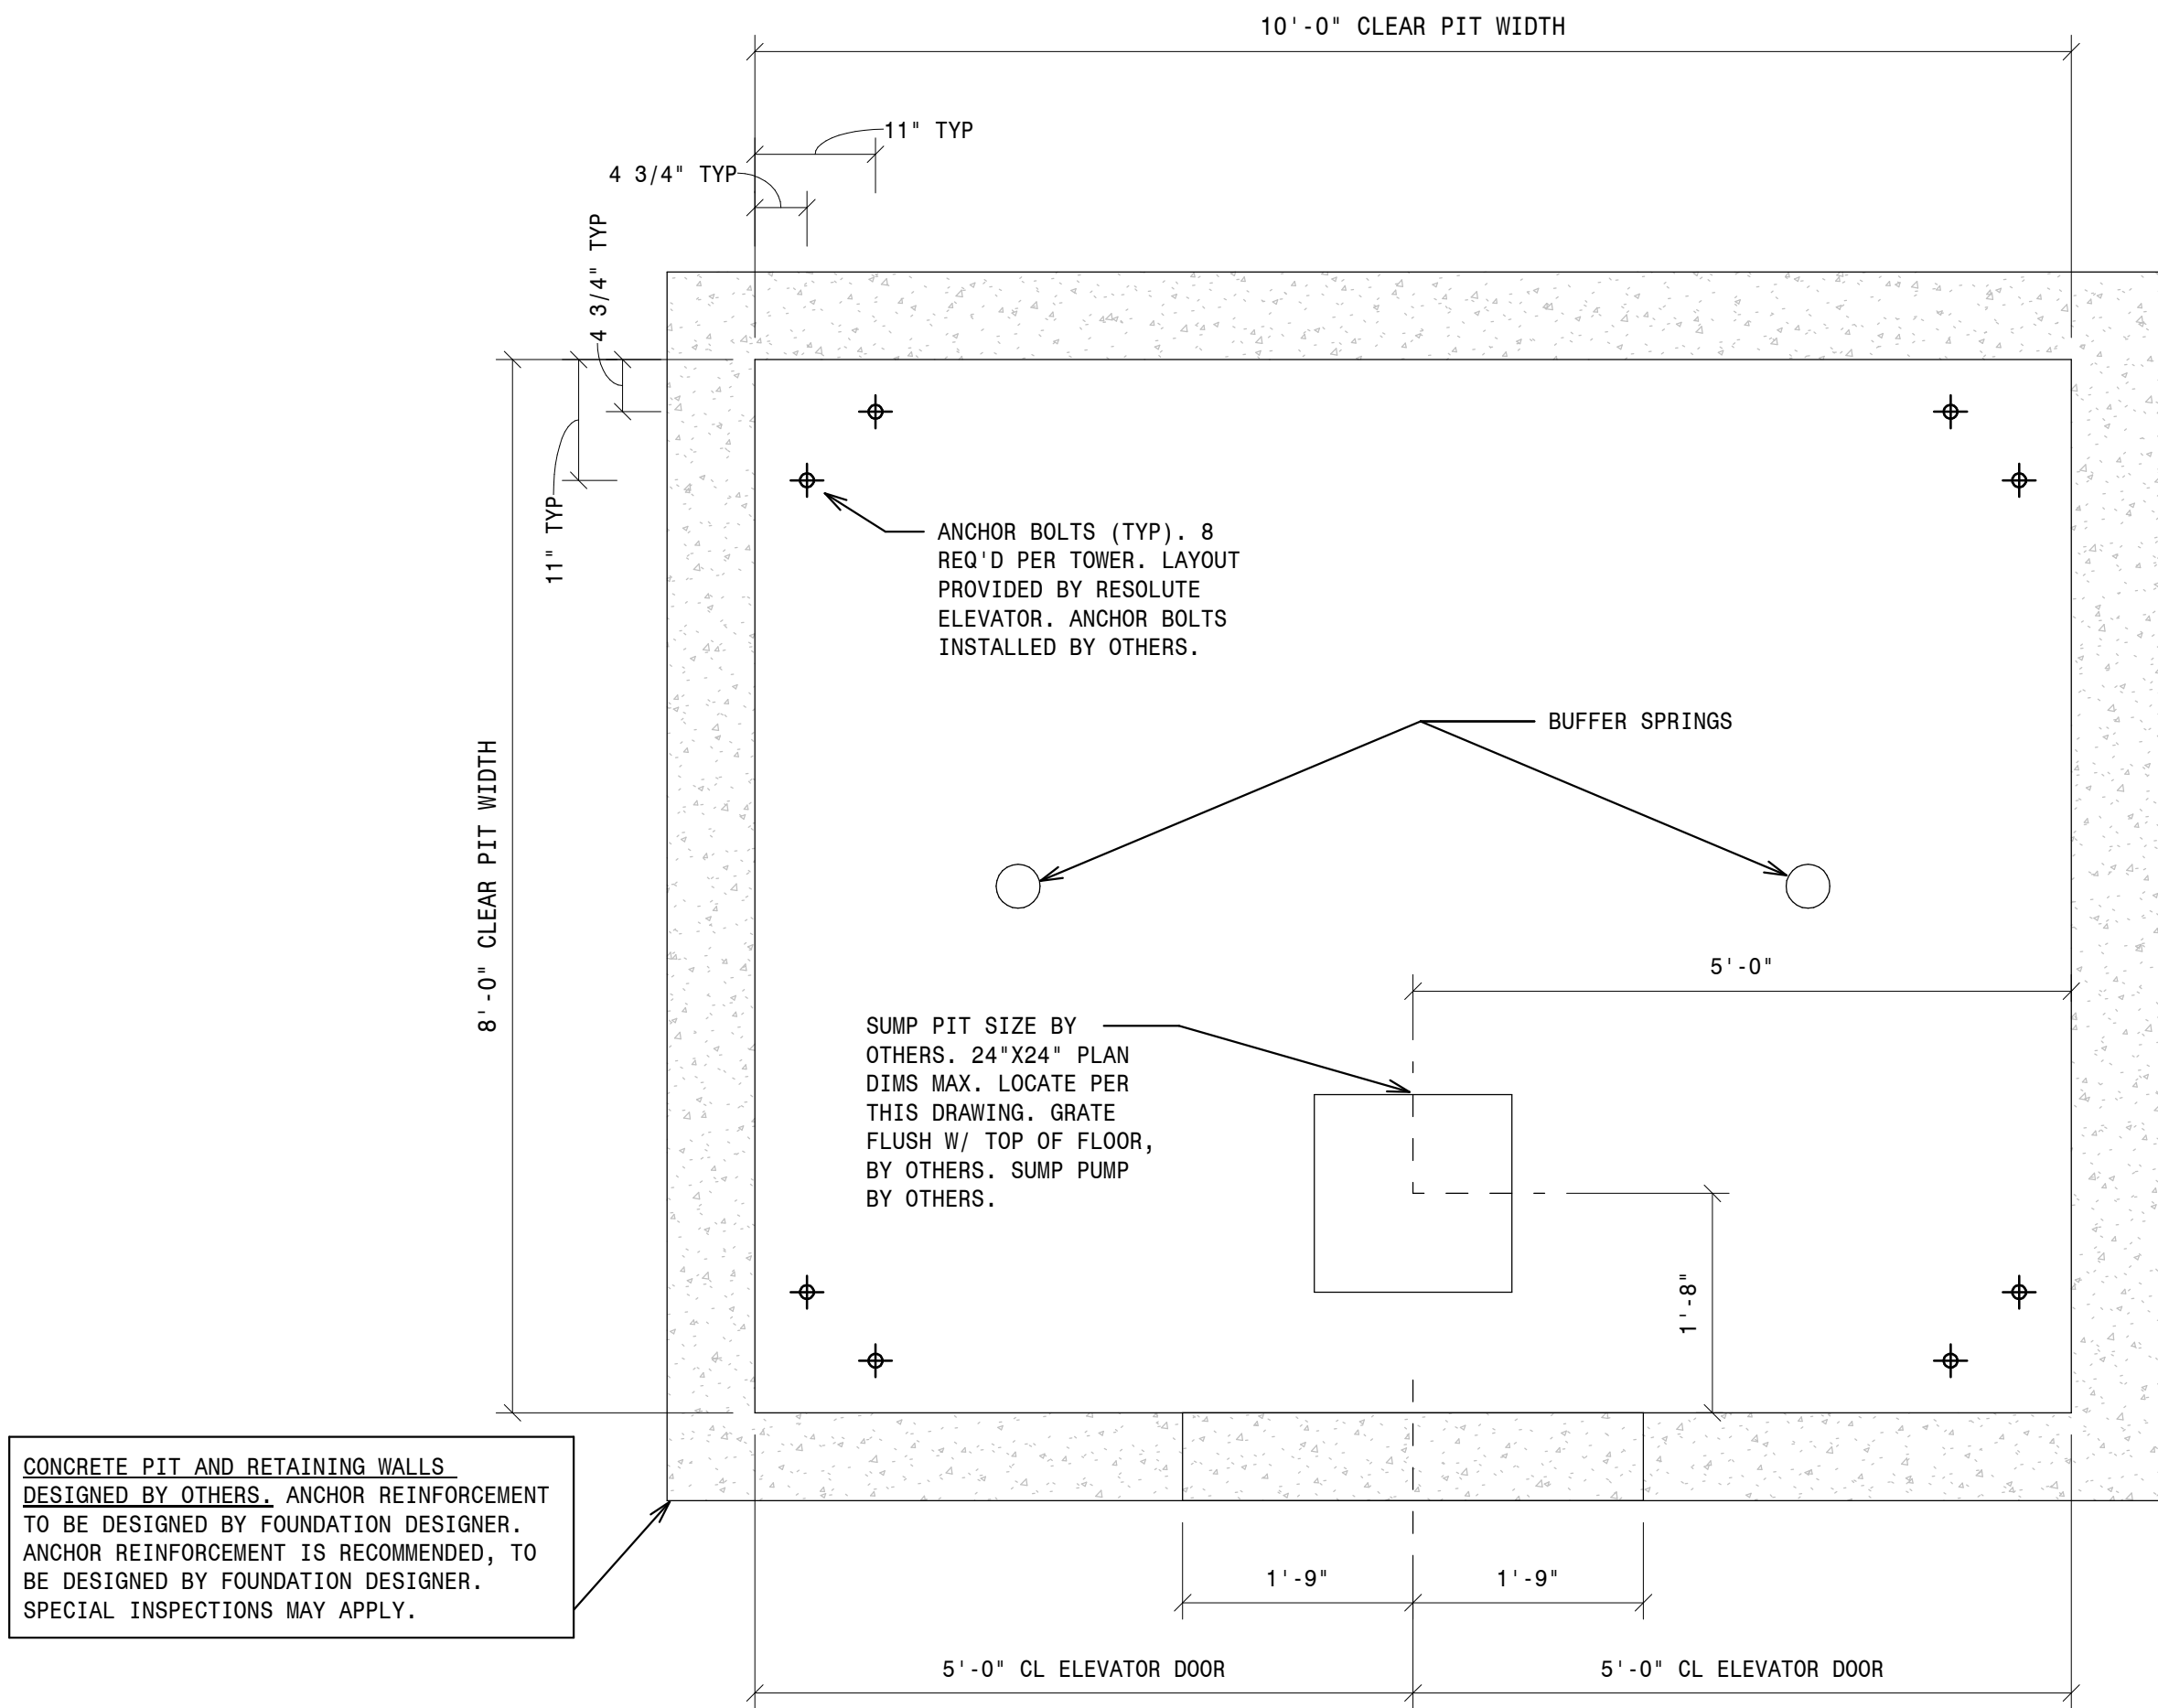


- 1 - 3500 MRL PIT CENTER
3/4" = 1'-0"

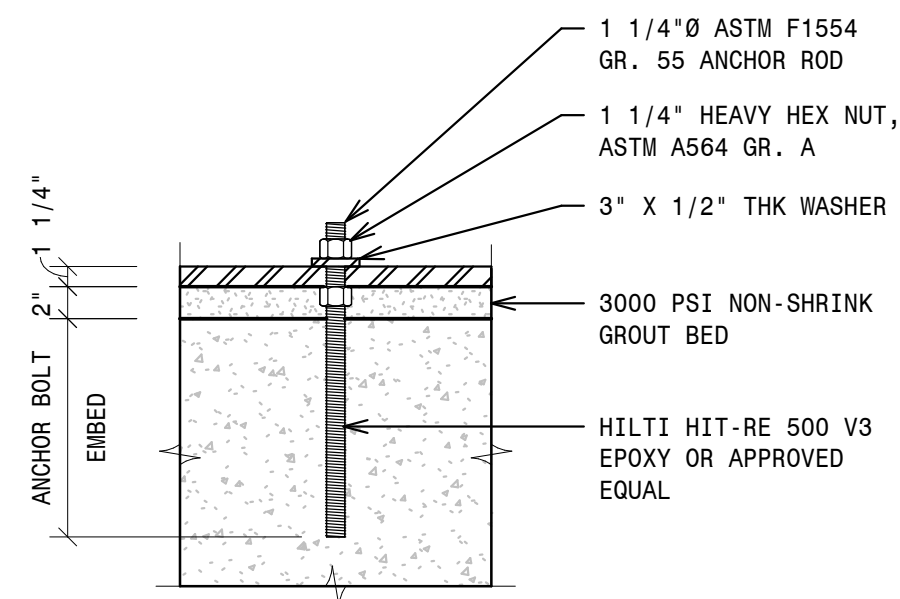


ANCHOR BOLT INSTALLATION NOTES:

- MINIMUM ANCHOR BOLT EMBED AND CONCRETE THICKNESS WILL BE PROVIDED BY RESOLUTE ELEVATOR UPON COMPLETION OF THE TOWER STRUCTURAL DESIGN.
- ANCHOR RODS AND EPOXY DRILLED AND INSTALLED BY OTHERS.
- BASEPLATE, WASHERS, AND NUTS PROVIDED BY AND INSTALLED BY RESOLUTE ELEVATOR.
- HARDWARE PACKAGE INCLUDING ANCHOR BOLTS AND NUTS IS AVAILABLE FOR PURCHASE FROM RESOLUTE ELEVATOR.

- TYPICAL ANCHOR BOLT INSTALLATION
NOT TO SCALE

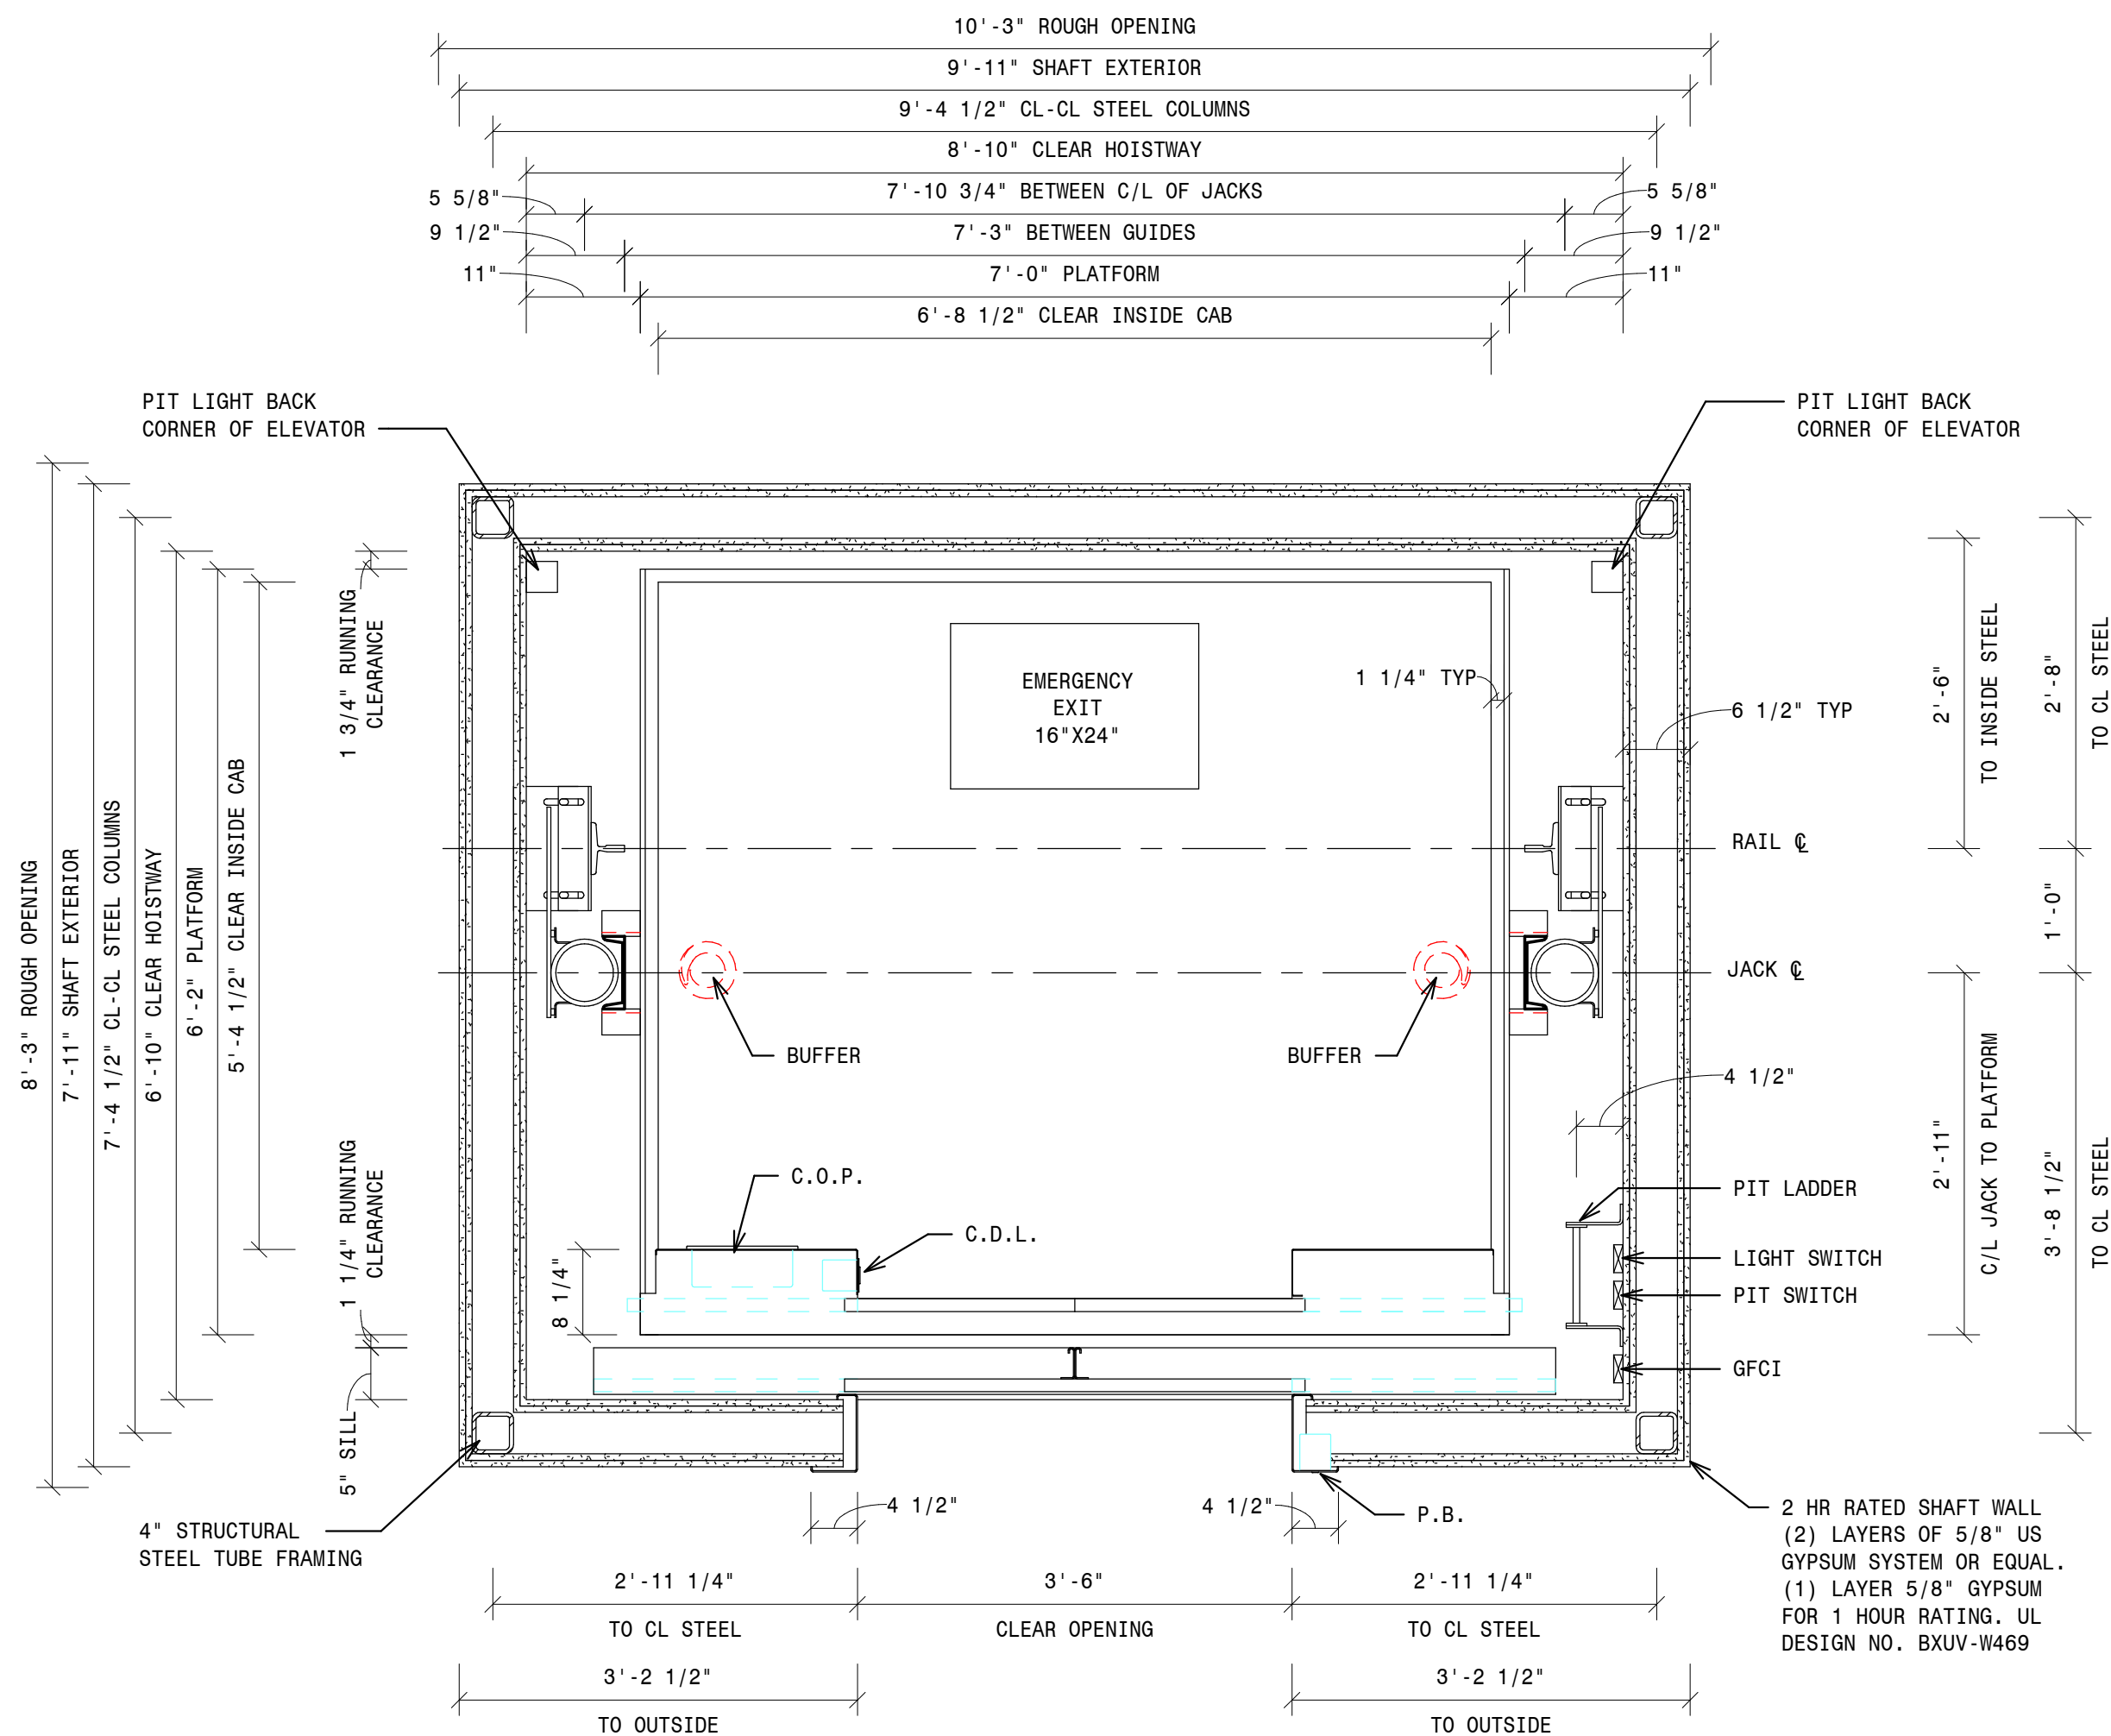

- 2 - 3500 MRL HOISTWAY CENTER
3/4" = 1'-0"

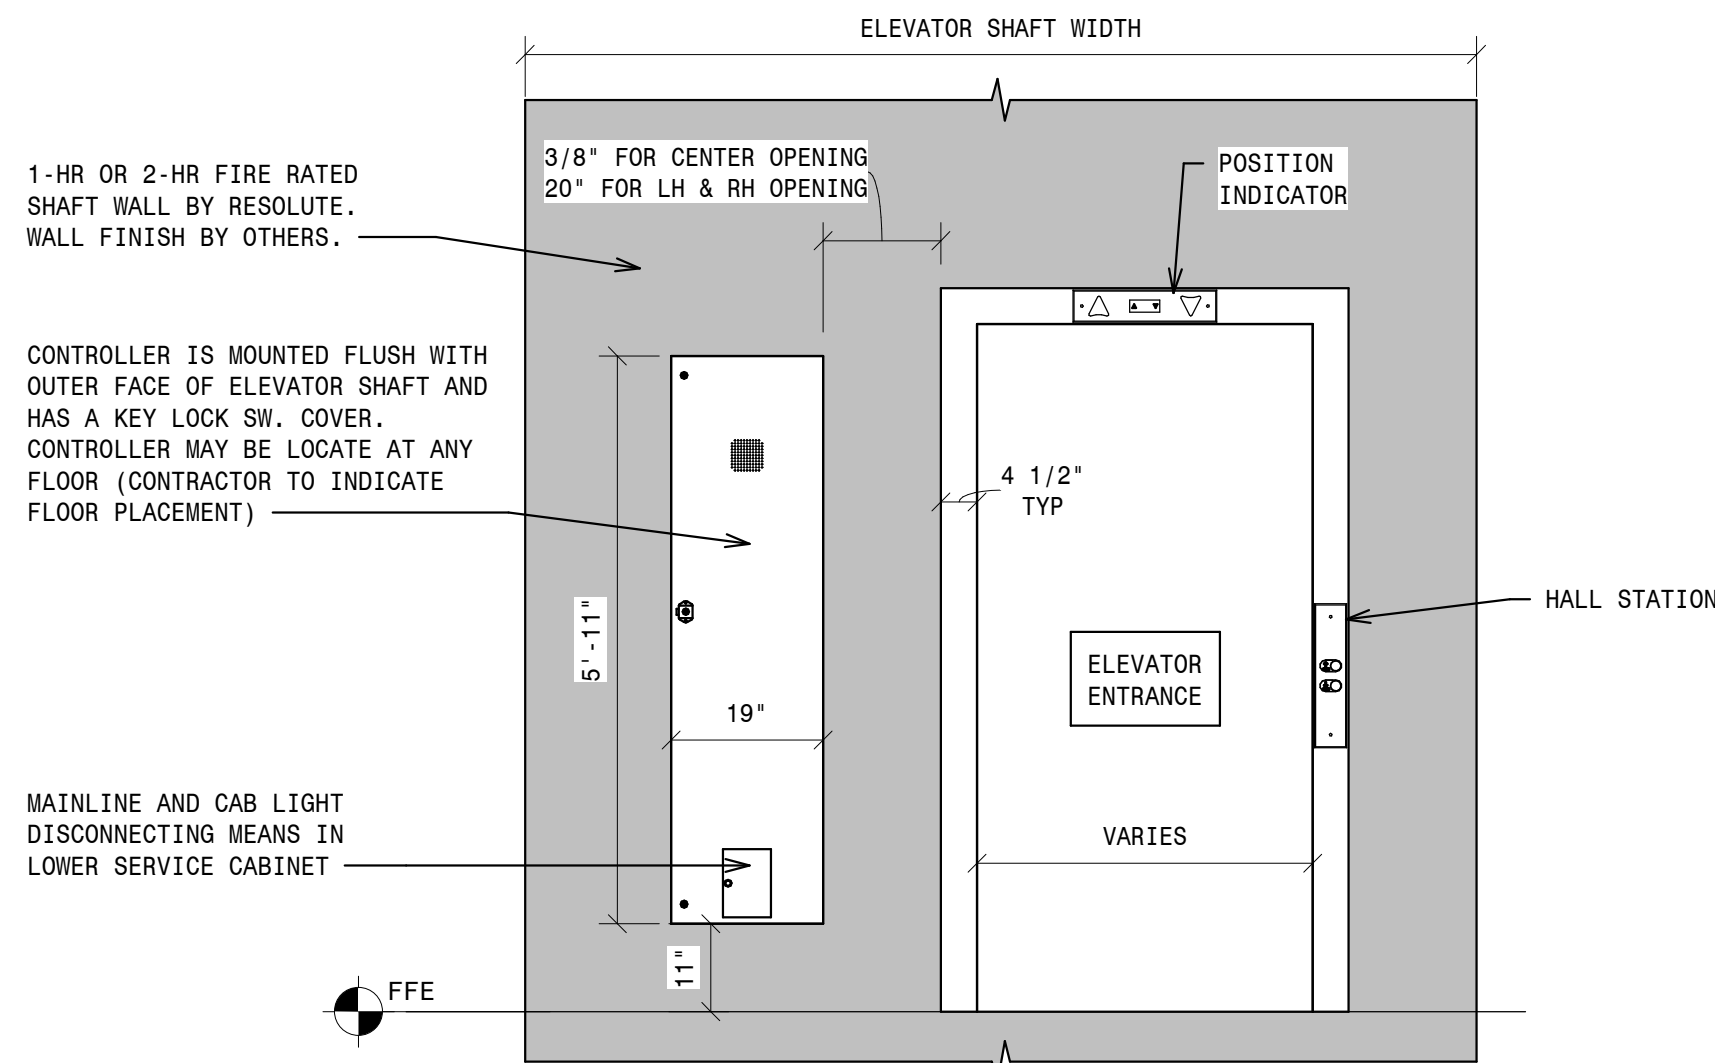

- TYPICAL CONTROLLER LOCATION
NOT TO SCALE

REVISIONS

ISSUE DATE:

DES BY:

RES

DWN BY:

NLH

CHKD BY:

RES

SCALE:

As indicated

HYDRAULIC - PIT PLAN AND
HOISTWAY LAYOUTS

3500 LBS CENTER OPENING - FRONT



2309 AIRPARK DR.,
BURLINGTON, NC 27215
PHONE: (919)-903-9189
FAX: (336)-232-9789
Info@resoluteelevator.com
www.ResoluteElevator.com
NC Firm No. D-0476