




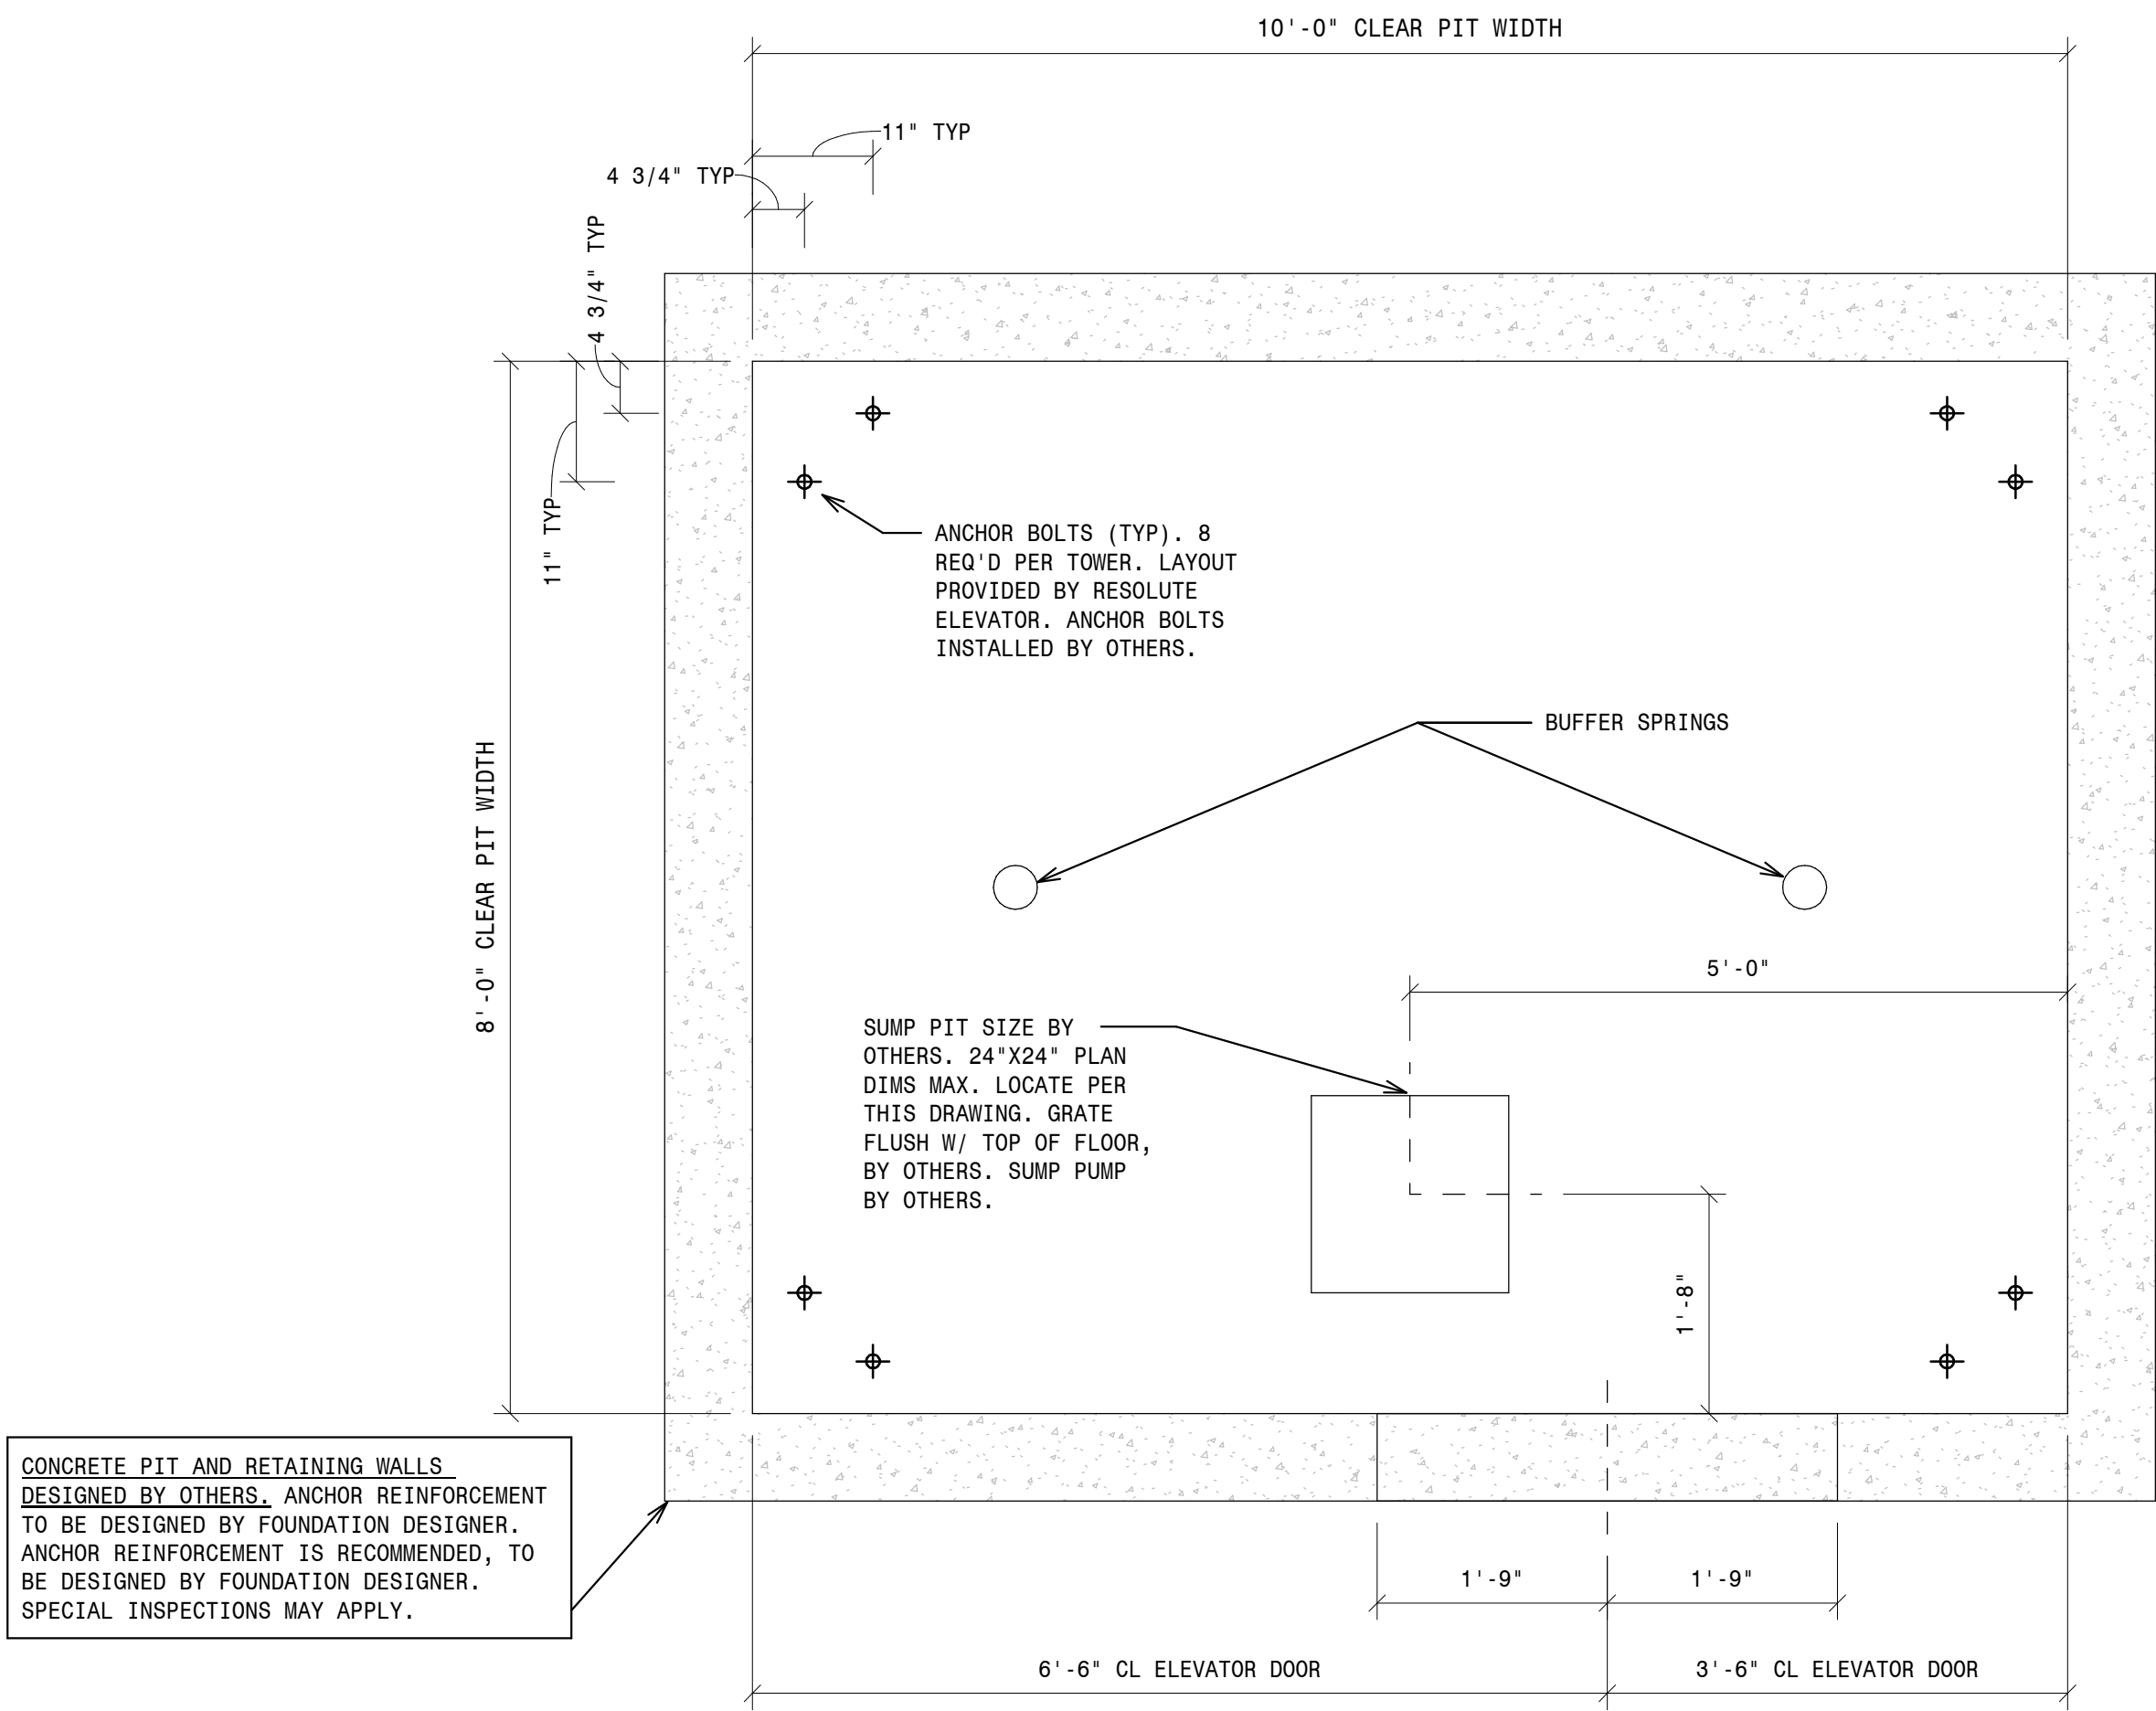


1 - 3500 MRL PIT RIGHT HAND
3/4" = 1'-0"

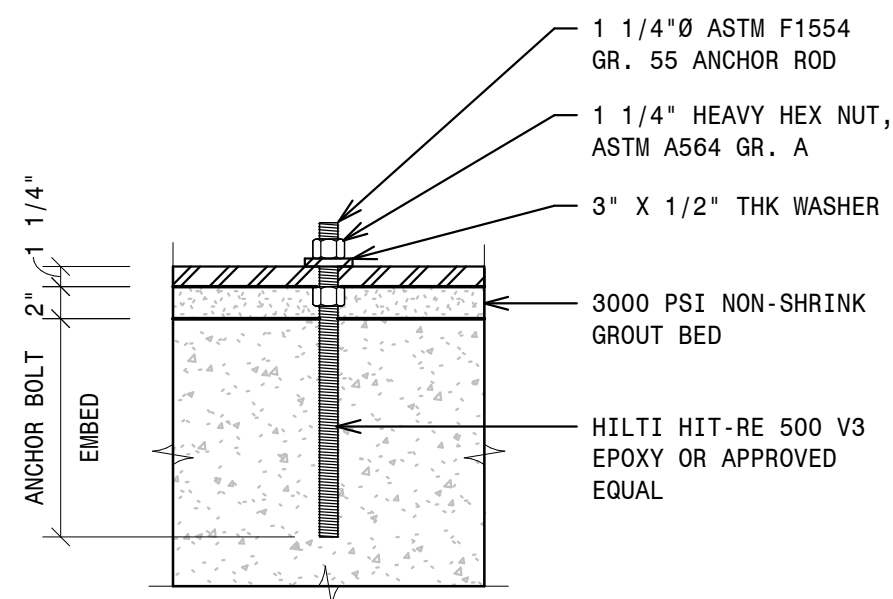

2 - 3500 MRL HOISTWAY RIGHT HAND
3/4" = 1'-0"

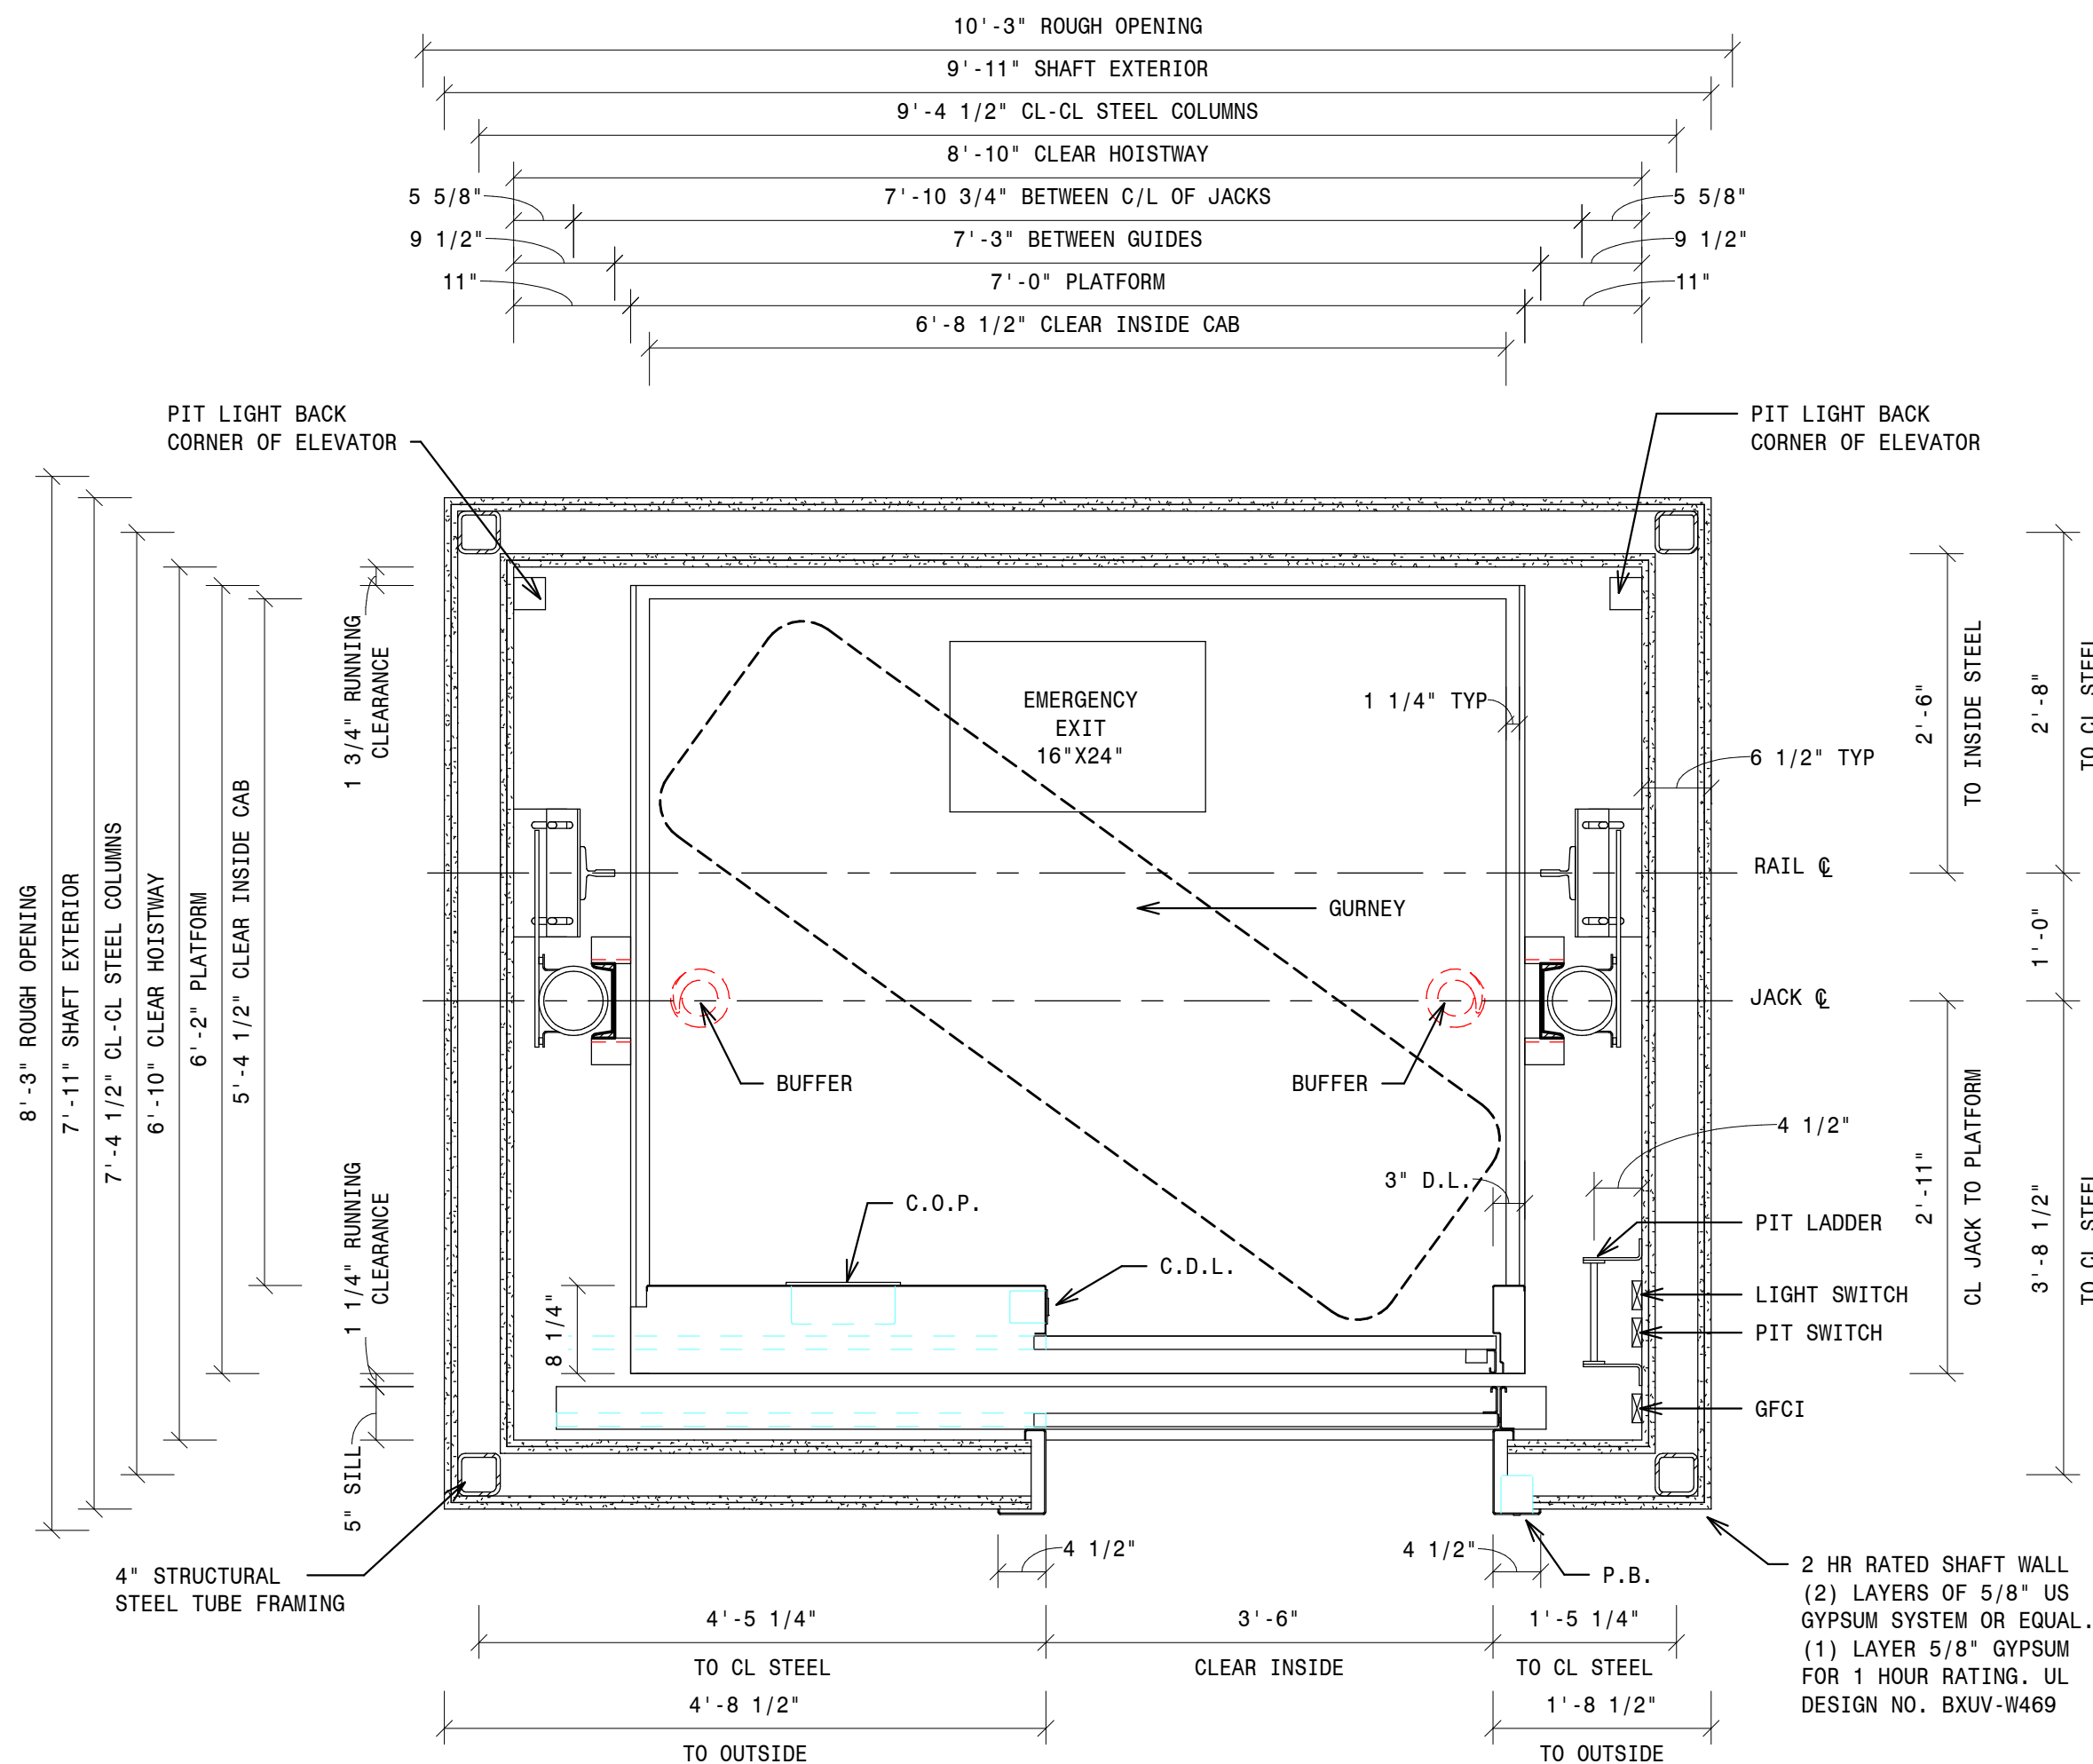

3 - TYPICAL ANCHOR BOLT INSTALLATION
NOT TO SCALE

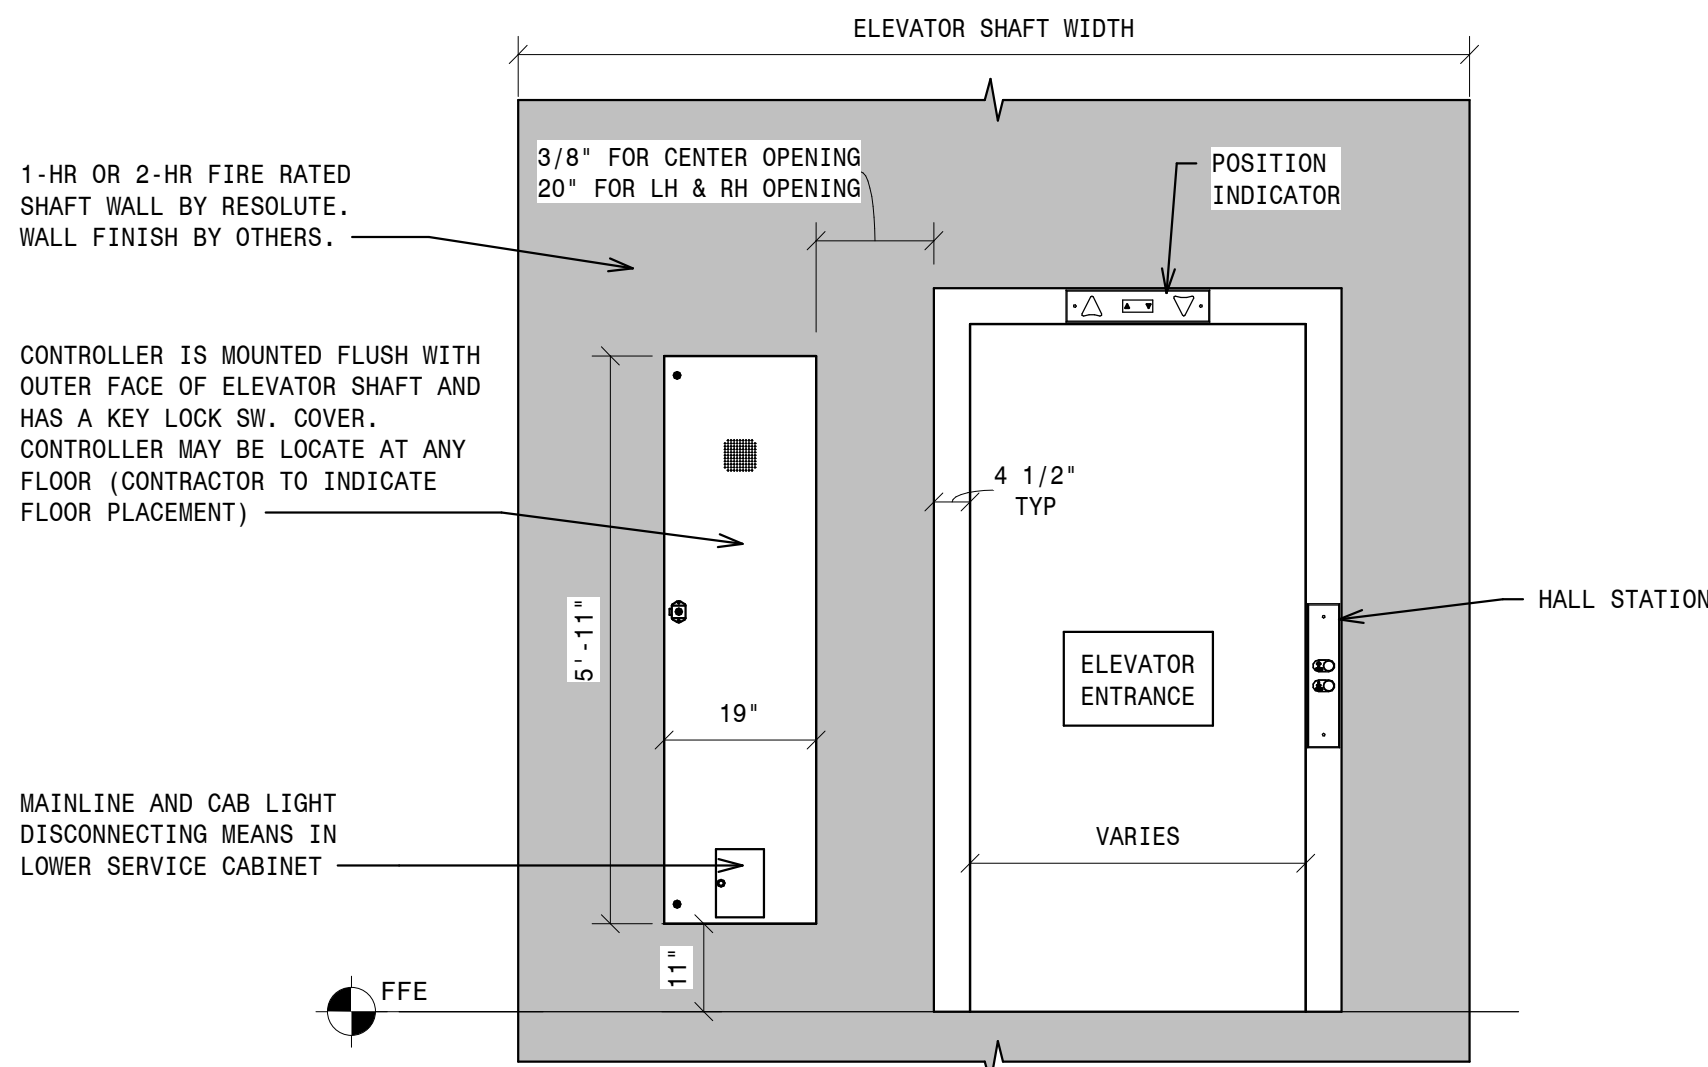

4 - TYPICAL CONTROLLER LOCATION
NOT TO SCALE

REVISIONS

ISSUE DATE:

DES BY:

DWN BY:

CHKD BY:

SCALE:

HYDRAULIC - PIT PLAN AND
HOISTWAY LAYOUTS

3500 LBS RH OPENING - FRONT



2309 AIRPARK DR.
BURLINGTON, NC 27215
PHONE: (919)-903-0189
FAX: (336)-232-9789
Info@resoluteelevator.com
www.ResoluteElevator.com
NC Firm No. D-0476