



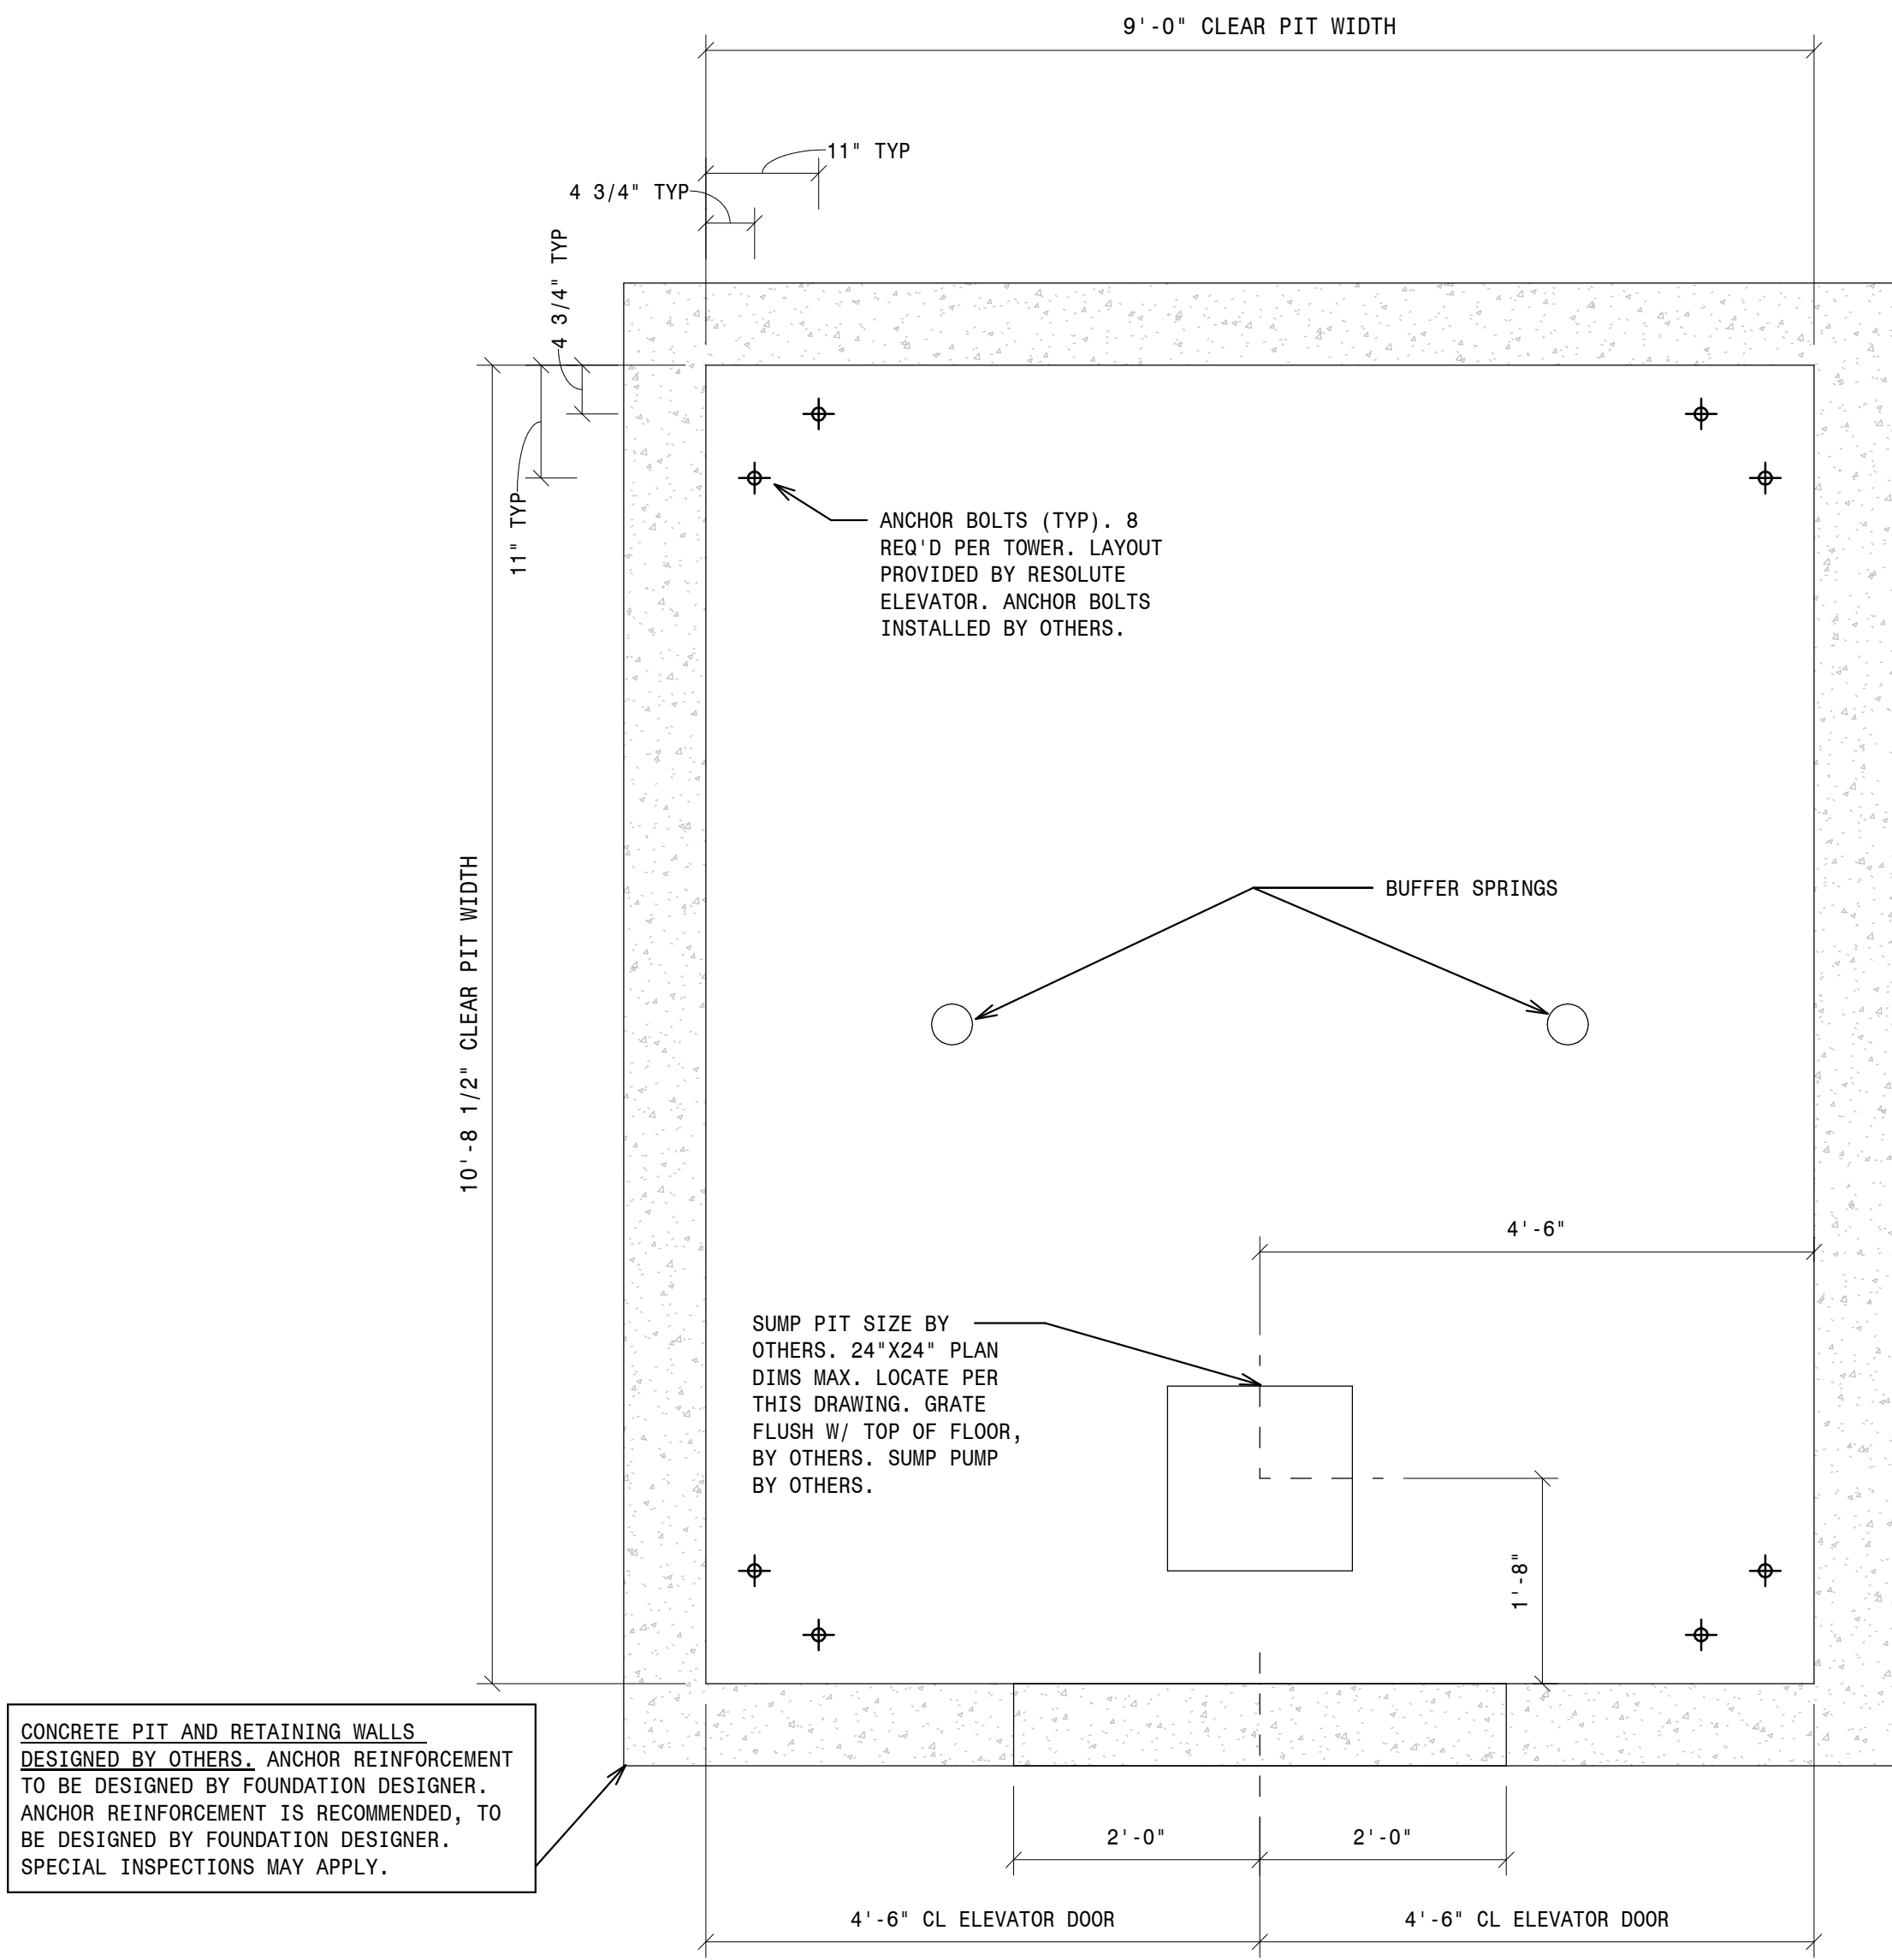


1 - 4500 MRL PIT CENTER
3/4" = 1'-0"

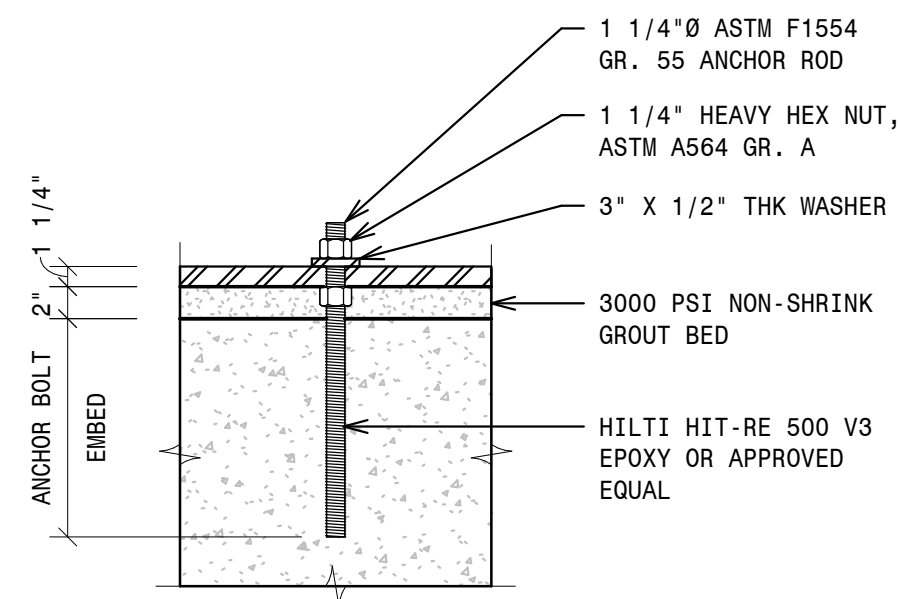


ANCHOR BOLT INSTALLATION NOTES:

- MINIMUM ANCHOR BOLT EMBED AND CONCRETE THICKNESS WILL BE PROVIDED BY RESOLUTE ELEVATOR UPON COMPLETION OF THE TOWER STRUCTURAL DESIGN.
- ANCHOR RODS AND EPOXY DRILLED AND INSTALLED BY OTHERS.
- BASEPLATE, WASHERS, AND NUTS PROVIDED BY AND INSTALLED BY RESOLUTE ELEVATOR.
- HARDWARE PACKAGE INCLUDING ANCHOR BOLTS AND NUTS IS AVAILABLE FOR PURCHASE FROM RESOLUTE ELEVATOR.

2 - TYPICAL ANCHOR BOLT INSTALLATION
NOT TO SCALE

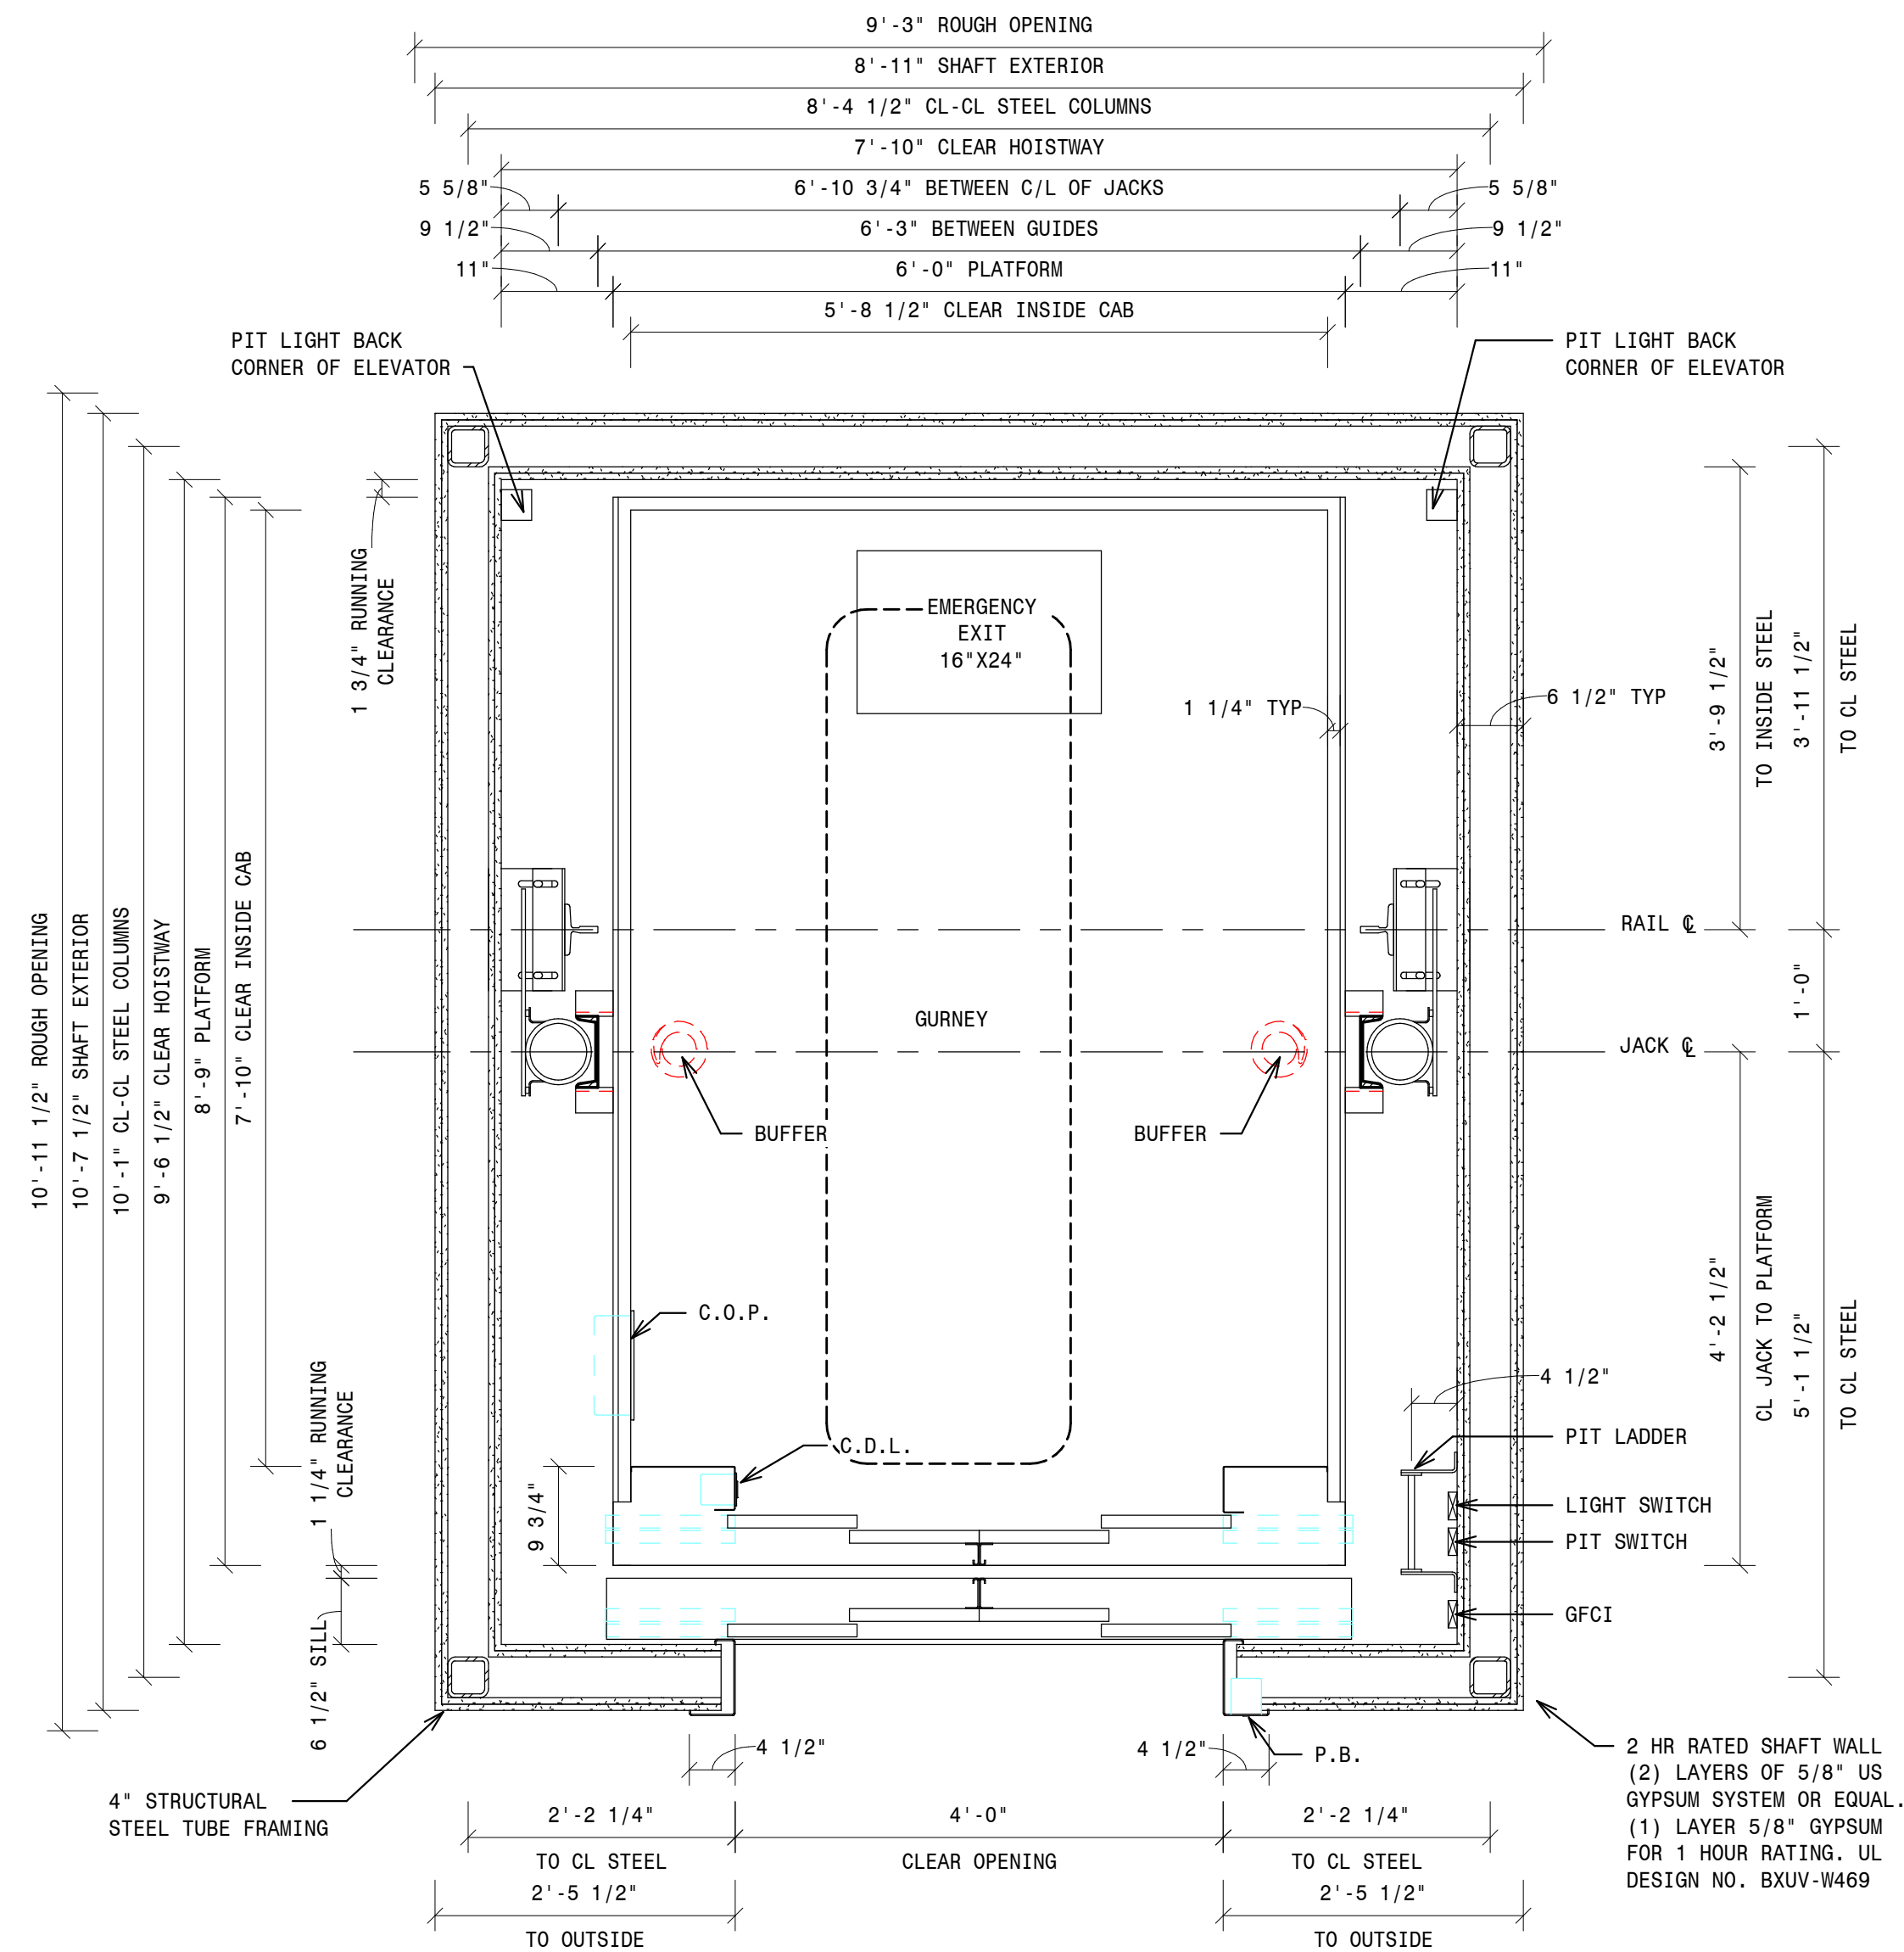

2 - 4500 MRL HOISTWAY CENTER
3/4" = 1'-0"

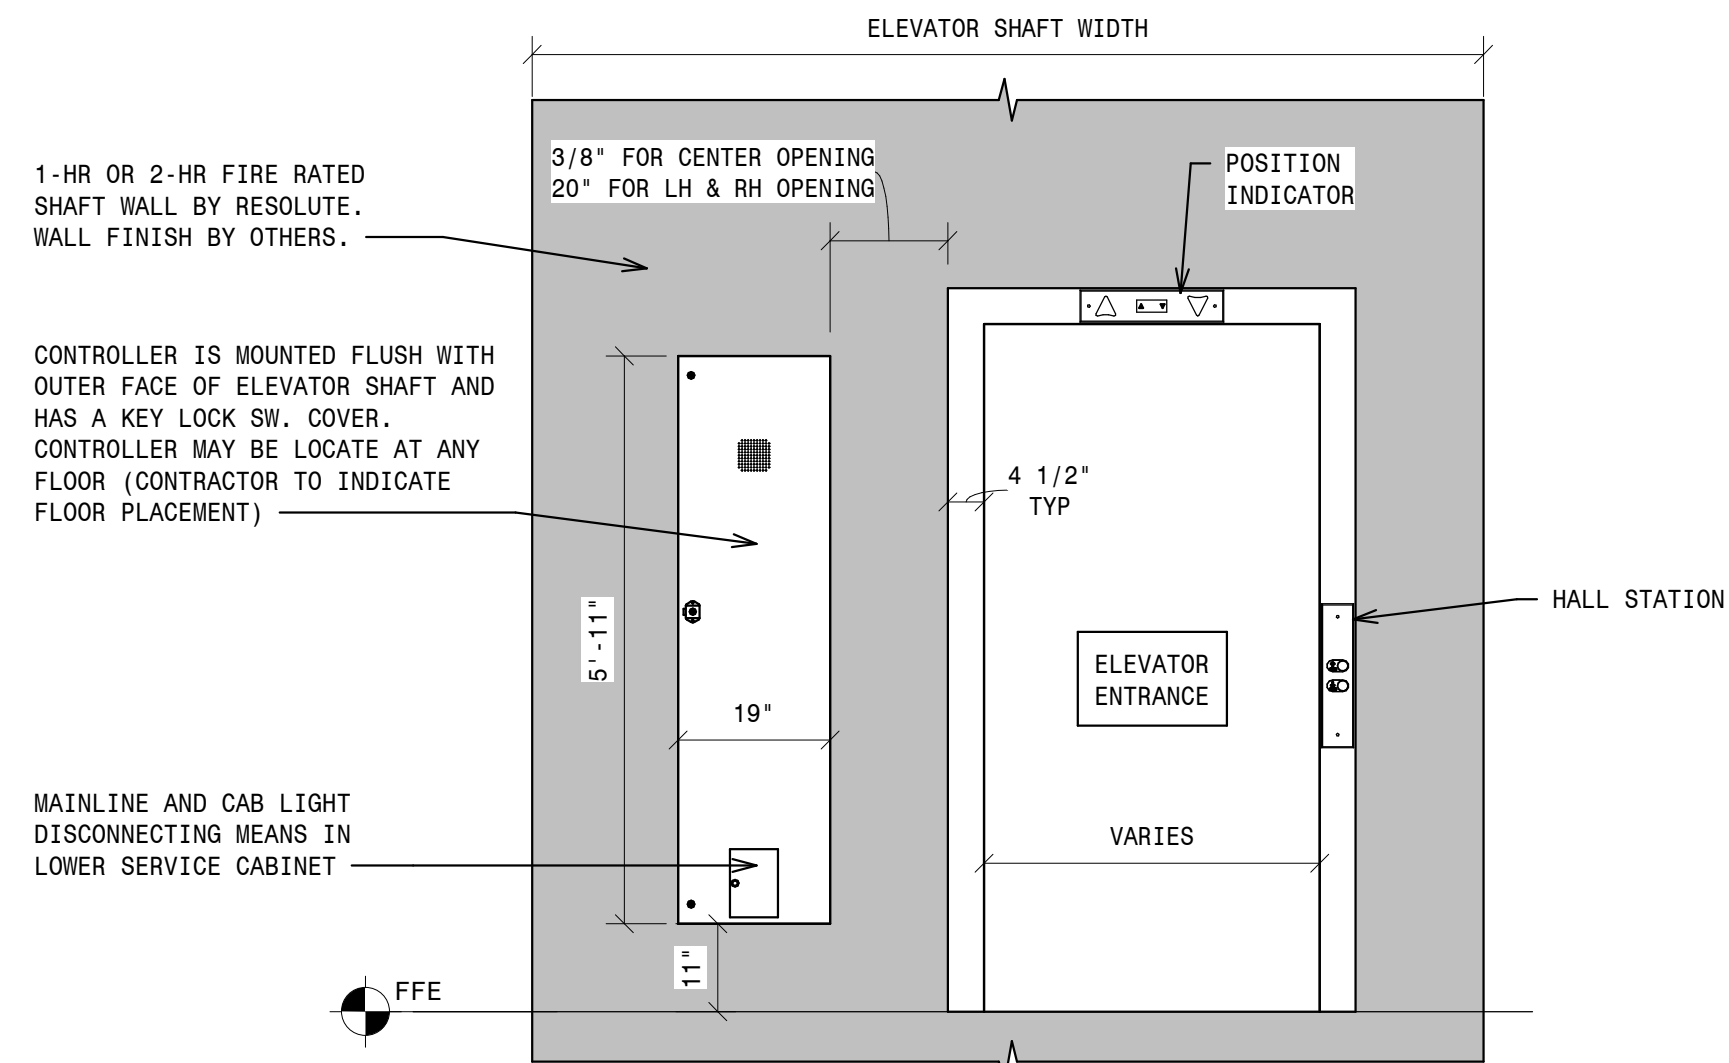

4 - TYPICAL CONTROLLER LOCATION
NOT TO SCALE

HYDRAULIC - PIT PLAN AND HOISTWAY LAYOUTS

4500 LBS CENTER OPENING - FRONT



2309 AIRPARK DR.,
BURLINGTON, NC 27215
PHONE: (919)-903-0189
FAX: (336)-232-9789
Info@ResoluteElevator.com
www.ResoluteElevator.com
NC Firm No. D-0476

REVISIONS

ISSUE DATE:

DES BY:

CHKD BY:

SCALE:

RES

NLH

RES

As indicated

10/8/2025