



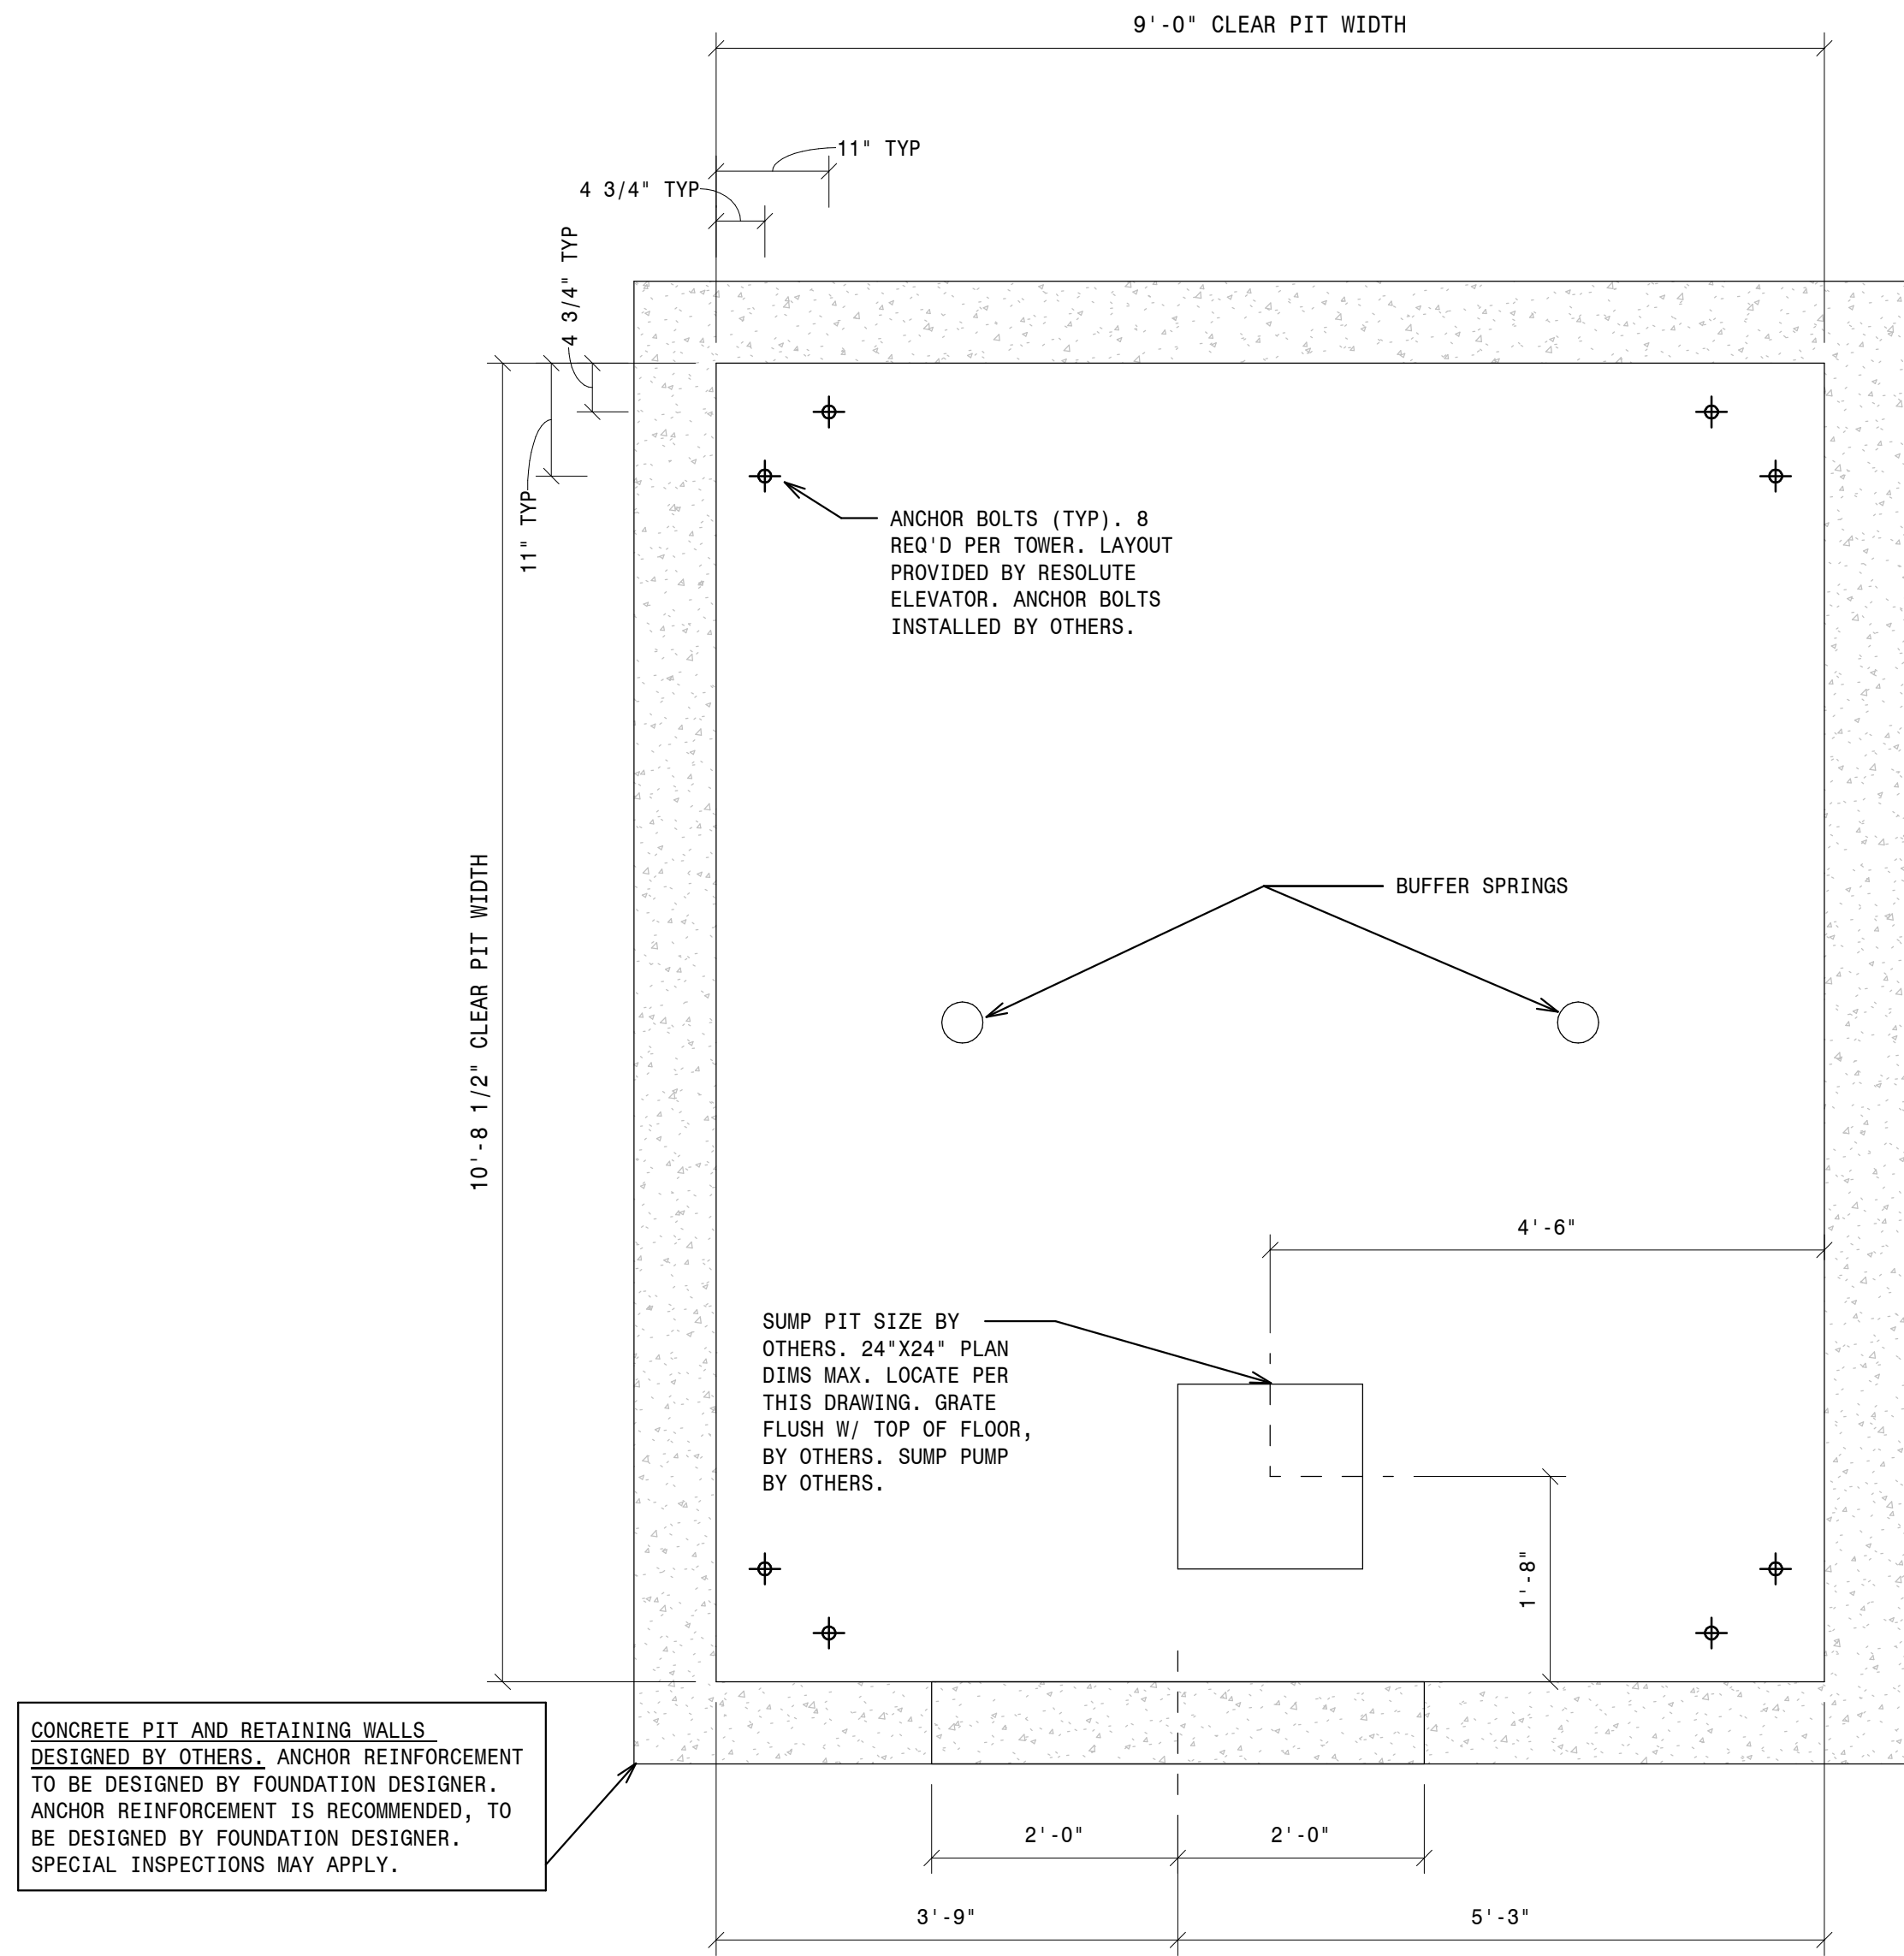


- 1 - 4500 MRL PIT LEFT HAND
3/4" = 1'-0"

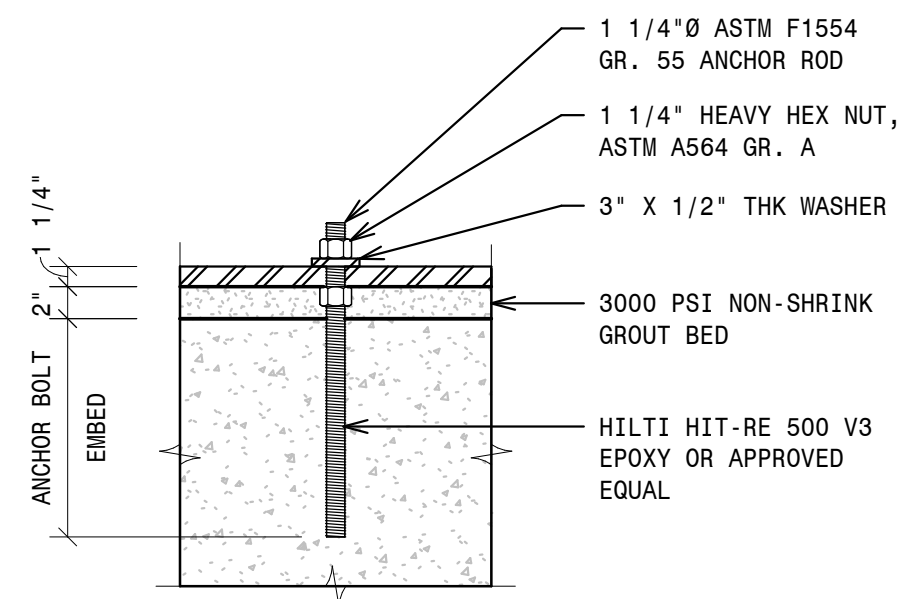


ANCHOR BOLT INSTALLATION NOTES:

- MINIMUM ANCHOR BOLT EMBED AND CONCRETE THICKNESS WILL BE PROVIDED BY RESOLUTE ELEVATOR UPON COMPLETION OF THE TOWER STRUCTURAL DESIGN.
- ANCHOR RODS AND EPOXY DRILLED AND INSTALLED BY OTHERS.
- BASEPLATE, WASHERS, AND NUTS PROVIDED BY AND INSTALLED BY RESOLUTE ELEVATOR.
- HARDWARE PACKAGE INCLUDING ANCHOR BOLTS AND NUTS IS AVAILABLE FOR PURCHASE FROM RESOLUTE ELEVATOR.

- TYPICAL ANCHOR BOLT INSTALLATION
1" = 1'-0"

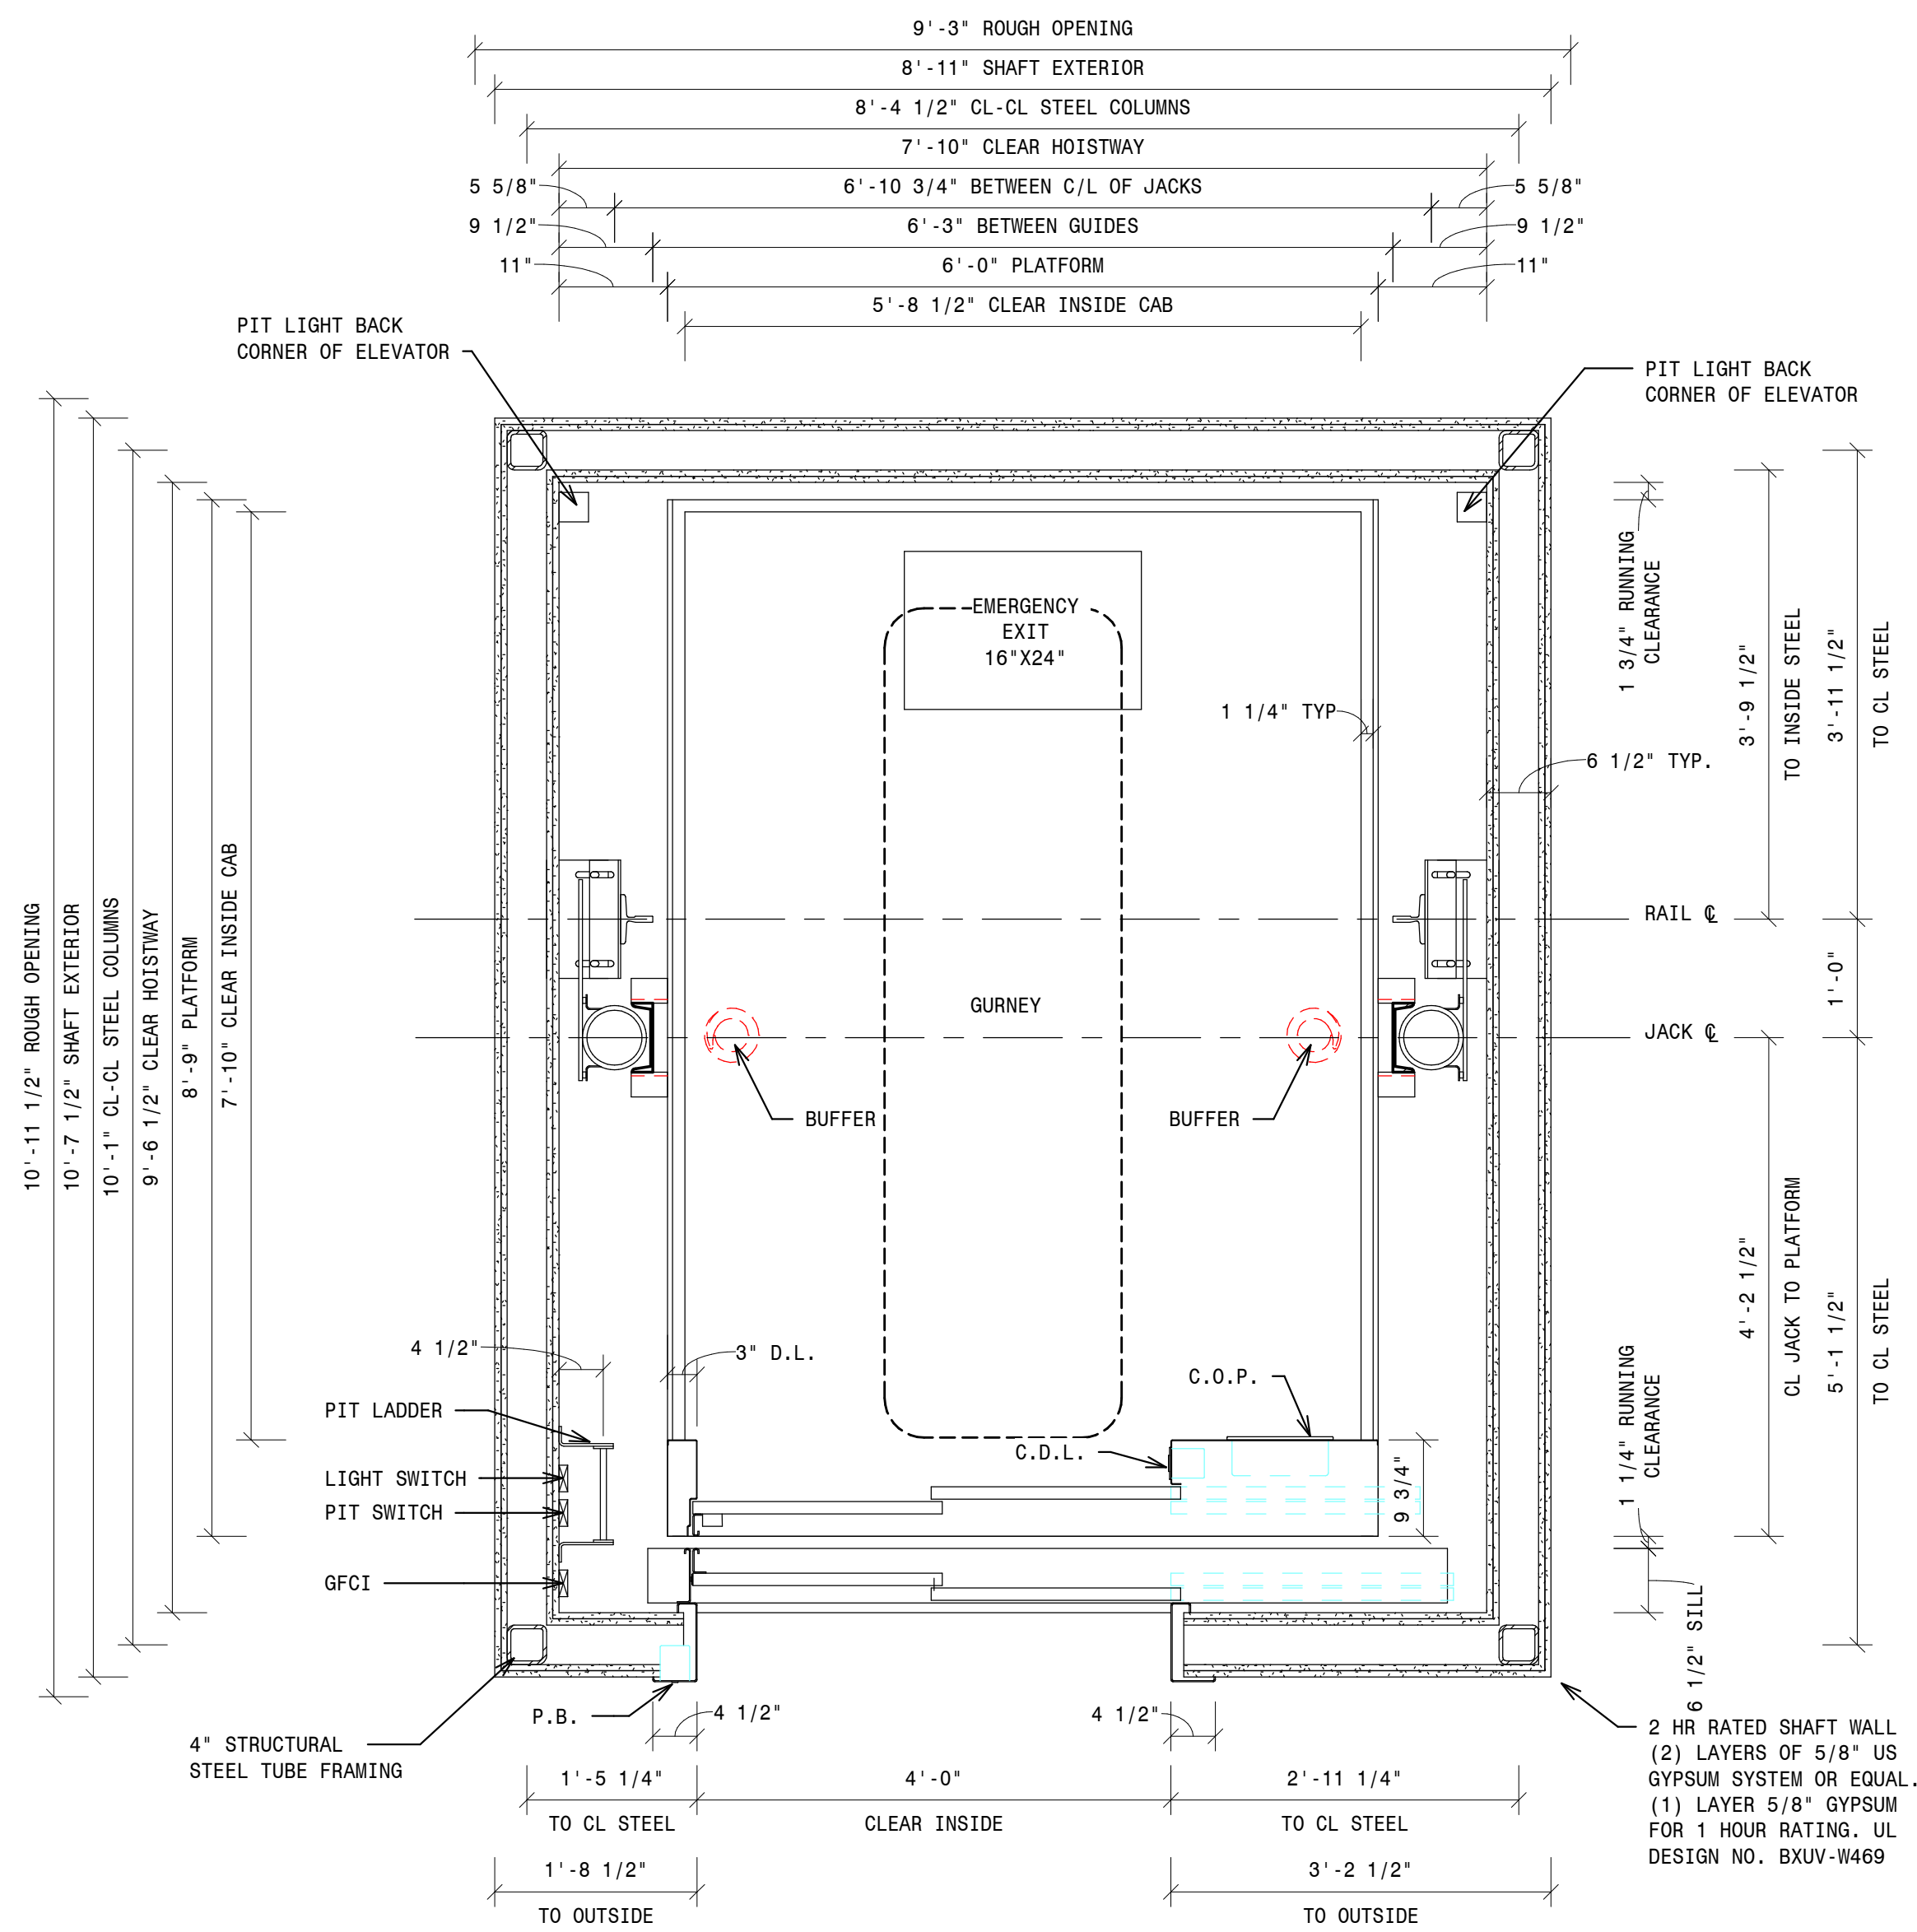

- 2 - 4500 MRL HOISTWAY LEFT HAND
3/4" = 1'-0"

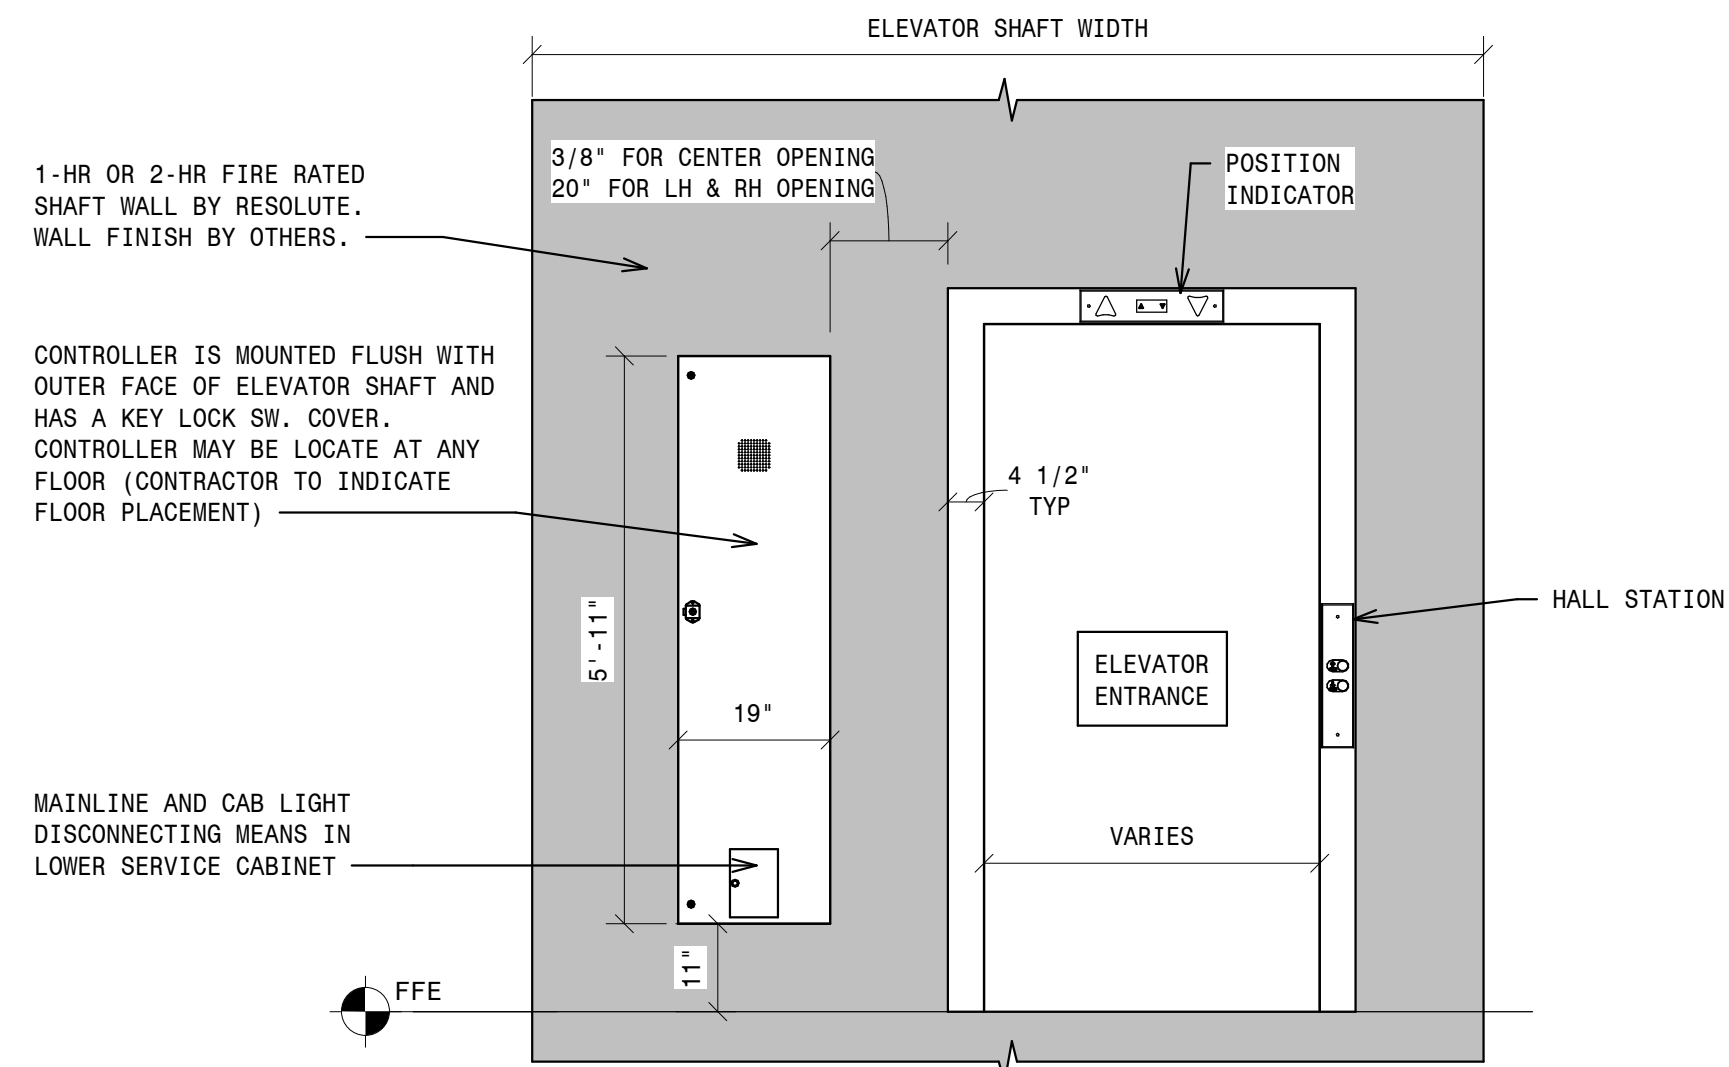

- TYPICAL CONTROLLER LOCATION
1/2" = 1'-0"

REVISIONS

ISSUE DATE:

10/8/2025

DES BY:

RES

CHKD BY:

NLH

SCALE:

As indicated

HYDRAULIC - PIT PLAN AND
HOISTWAY LAYOUTS

4500 LBS LH OPENING - FRONT



2309 AIRPARK DR.,
BURLINGTON, NC 27215
PHONE: (919) 903-0189
FAX: (336) 232-9789
Info@resoluteelevator.com
www.ResoluteElevator.com
NC Firm No. D-0476