




- 1 - 2100 MRL FR PIT LEFT HAND 3/4" = 1'-0"

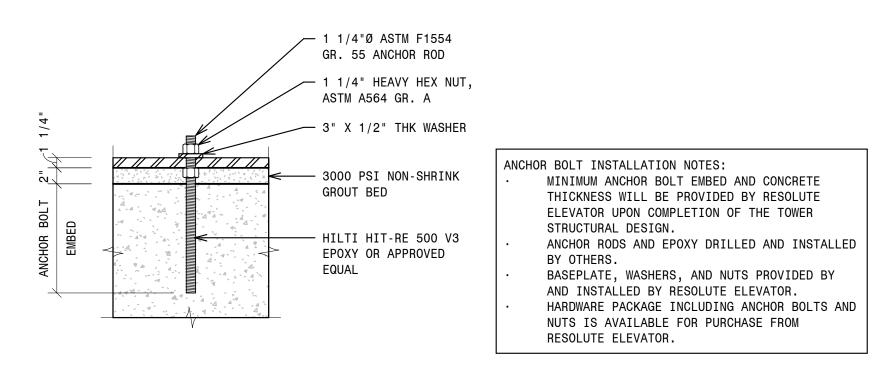

TYPICAL ANCHOR BOLT INSTALLATION
NOT TO SCALE

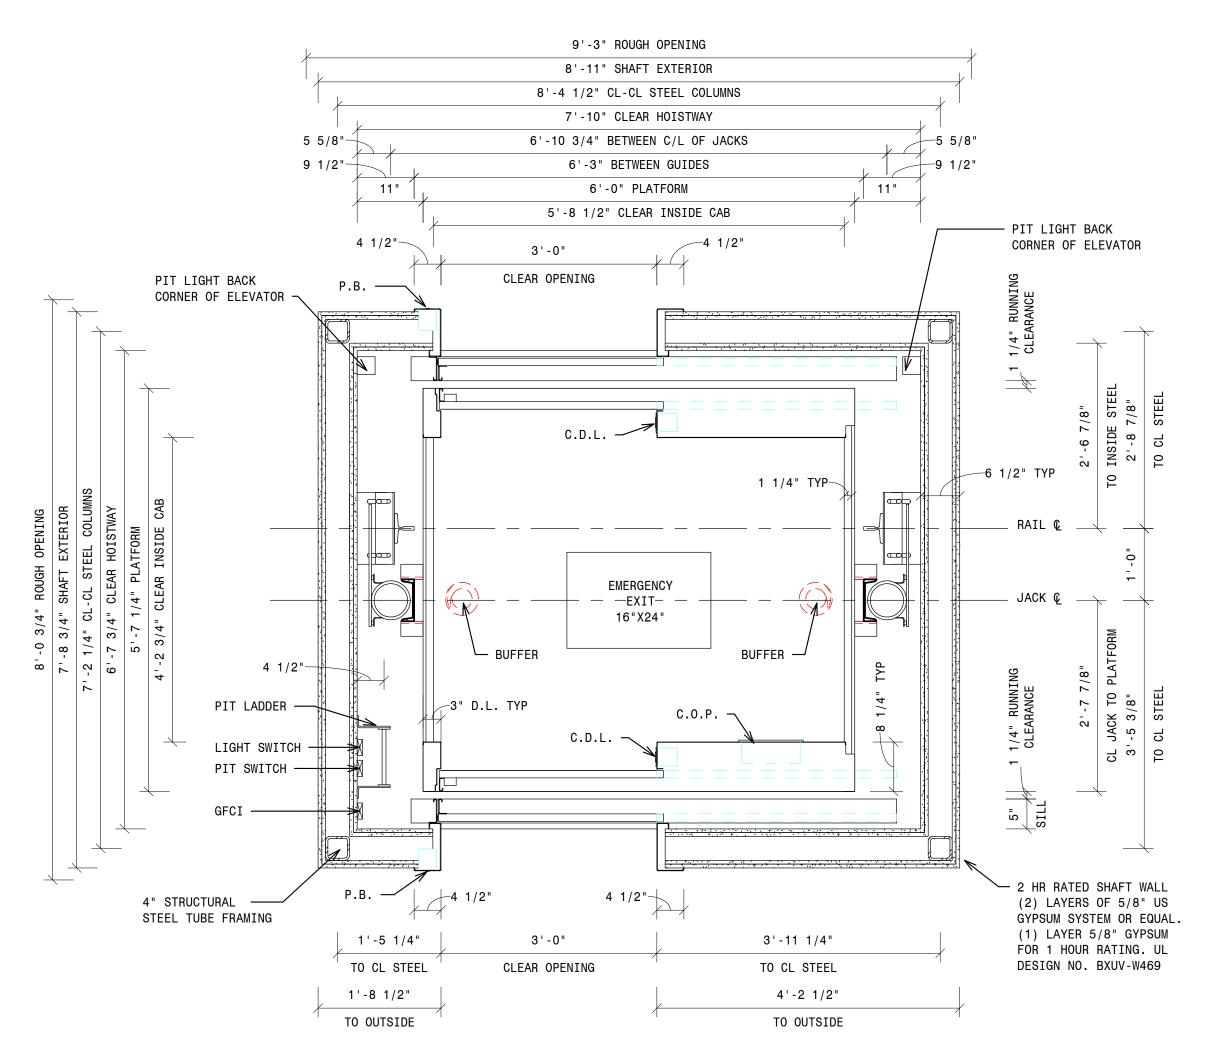

- 2 - 2100 MRL FR HOISTWAY LEFT HAND

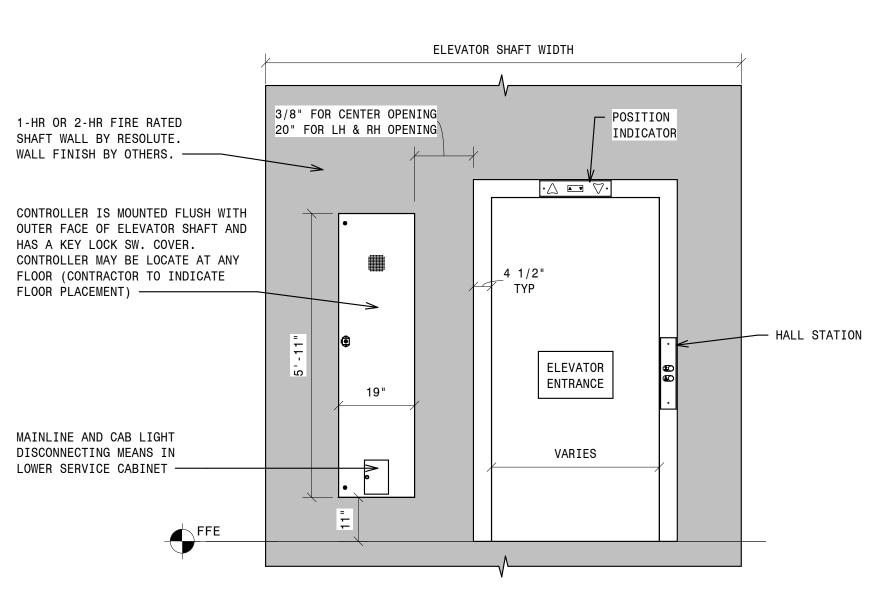

TYPICAL CONTROLLER LOCATION
NOT TO SCALE

2309 AIRPARK DR., BURLINGTON, NC 27215 PHONE: (919)-903-0189 FAX: (336)-232-9789 Info@resoluteelevator.com www.ResoluteElevator.com

NC Firm No. D-0476

AND HOI


OPENING

王


BS

100


 \sim

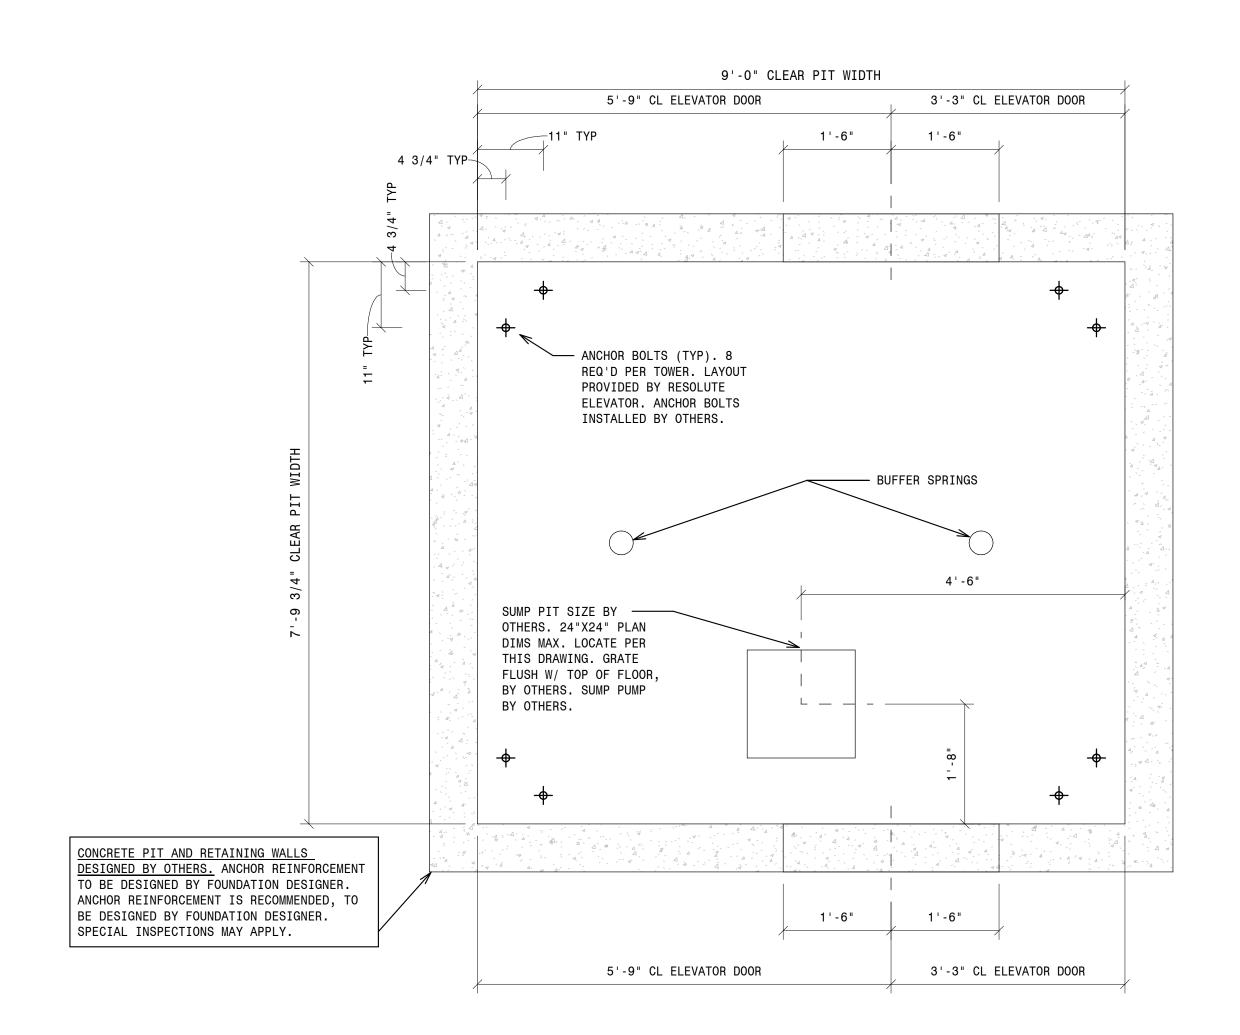

- 1 - 2100 MRL FR PIT RIGHT HAND 3/4" = 1'-0"

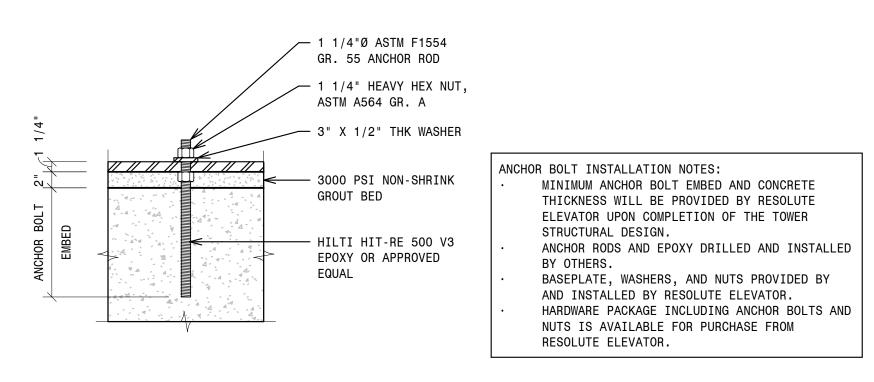

TYPICAL ANCHOR BOLT INSTALLATION
NOT TO SCALE

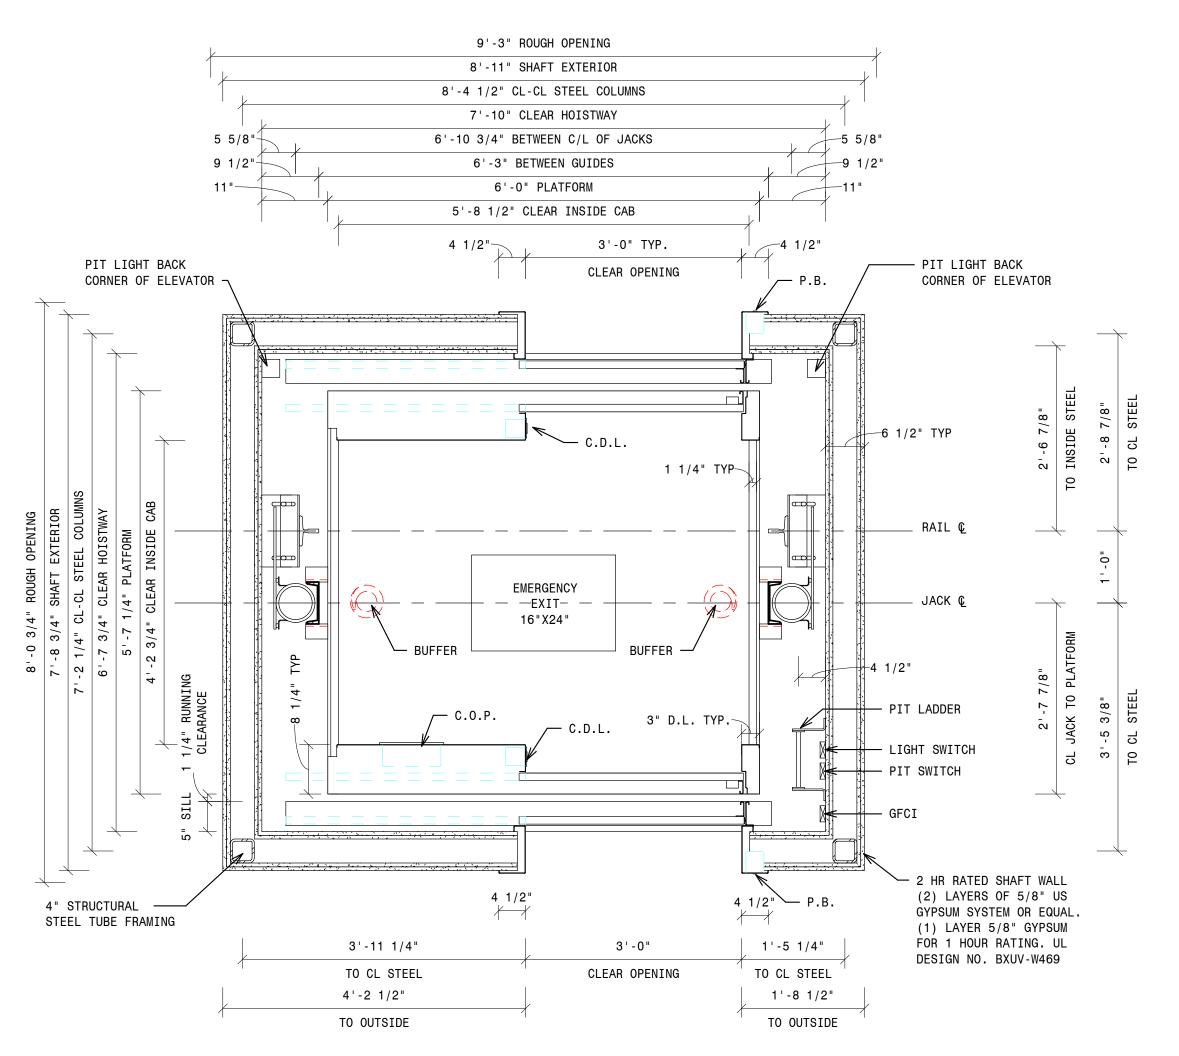

∞

FRON.

OPENING

AH.

LBS

100

2


AND HOI AYOUTS

2309 AIRPARK DR.,


BURLINGTON, NC 27215 PHONE: (919)-903-0189 FAX: (336)-232-9789

Info@resoluteelevator.com www.ResoluteElevator.com NC Firm No. D-0476

- 2 - 2100 MRL FR HOISTWAY RIGHT HAND 3/4" = 1'-0"

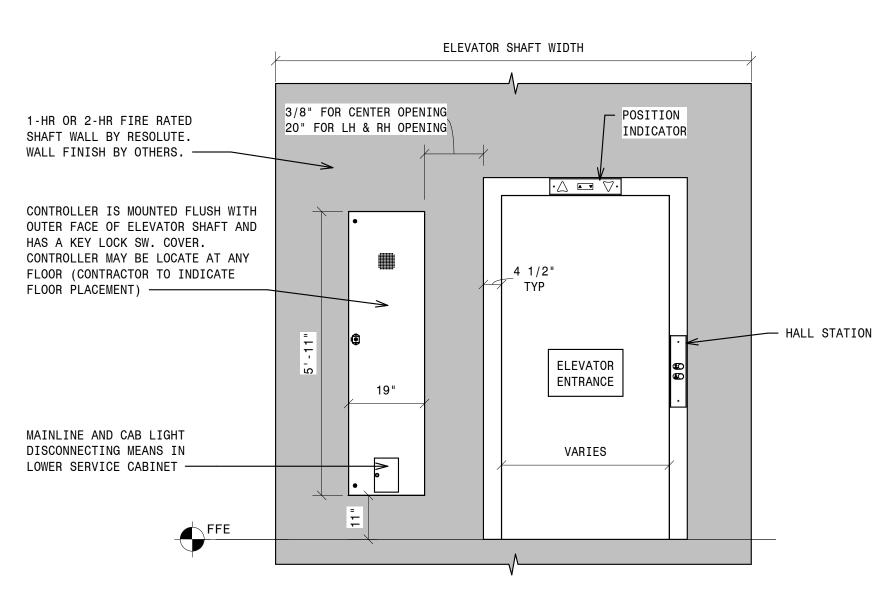

TYPICAL CONTROLLER LOCATION
NOT TO SCALE

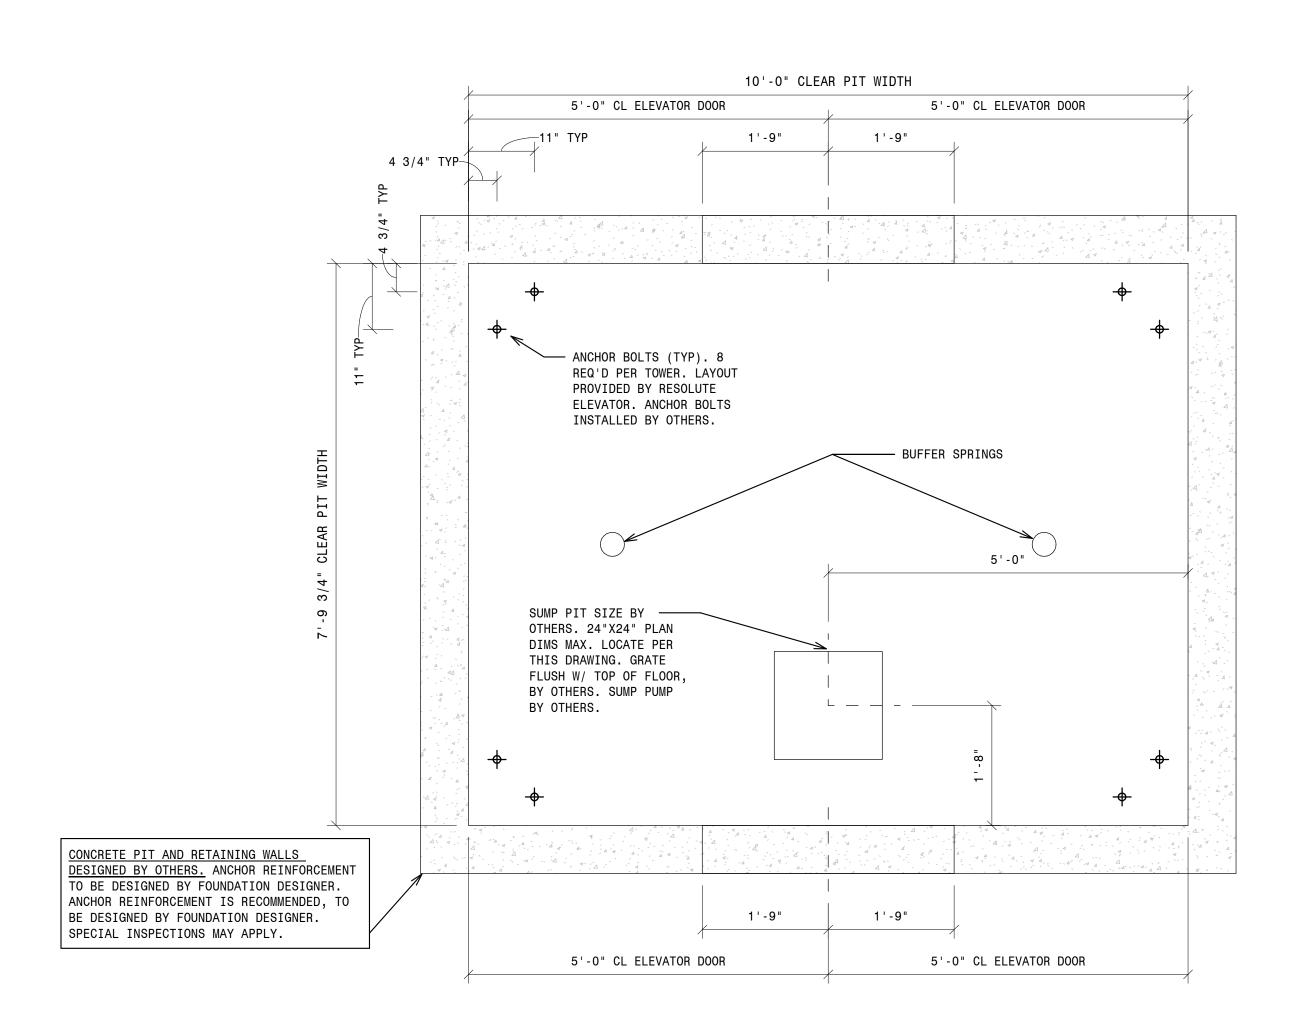

- :


- 2 - 2500 MRL FR HOISTWAY CENTER

4" STRUCTURAL ----

STEEL TUBE FRAMING


PIT LIGHT BACK

CORNER OF ELEVATOR -

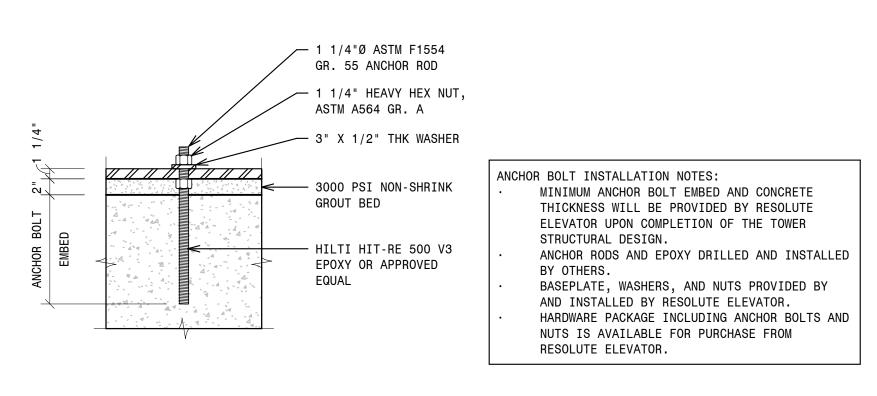

TYPICAL ANCHOR BOLT INSTALLATION
NOT TO SCALE

- 1 - 2500 MRL FR PIT CENTER 3/4" = 1'-0"

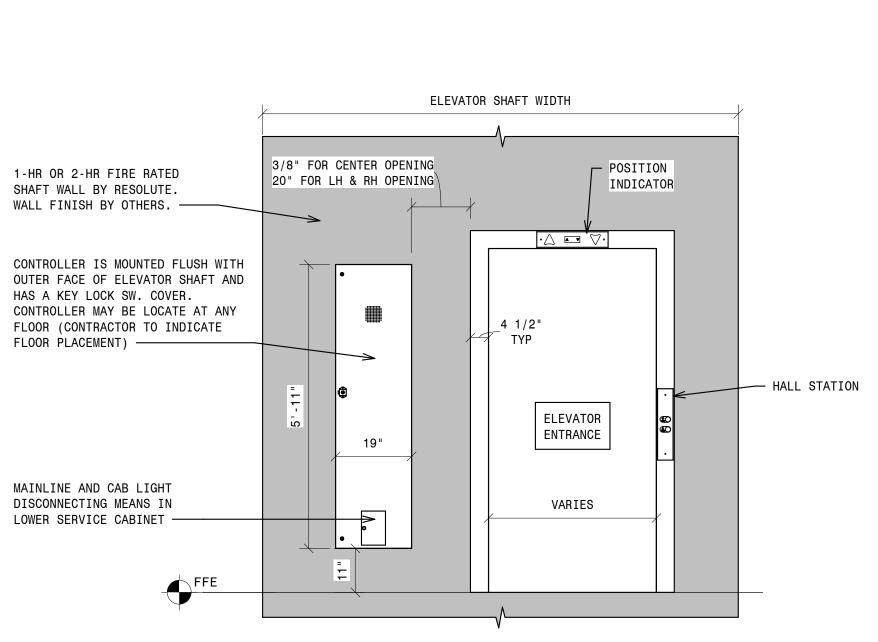

10'-3" ROUGH OPENING

9'-11" SHAFT EXTERIOR

9'-4 1/2" CL-CL STEEL COLUMNS

8'-10" CLEAR HOISTWAY

7'-10 3/4" BETWEEN C/L OF JACKS
7'-3" BETWEEN GUIDES

7'-0" PLATFORM

6'-8 1/2" CLEAR INSIDE CAB

3'-6" TYP.

CLEAR OPENING

EMERGENCY
---EXIT--16"X24"

3'-6"

CLEAR OPENING

1 1/4" TYP~

BUFFER -

4 1/2"

2'-11 1/4"

TO CL STEEL

3'-2 1/2"

TO OUTSIDE

----- PIT LIGHT BACK

CORNER OF ELEVATOR

2 HR RATED SHAFT WALL

(2) LAYERS OF 5/8" US

GYPSUM SYSTEM OR EQUAL.

(1) LAYER 5/8" GYPSUM

FOR 1 HOUR RATING. UL

DESIGN NO. BXUV-W469

4 1/2"

4 1/2"

2'-11 1/4"

TO CL STEEL

3'-2 1/2"

TO OUTSIDE

- TYPICAL CONTROLLER LOCATION NOT TO SCALE

LAY LAY 2500 LBS CENTER

2309 AIRPARK DR.,

BURLINGTON, NC 27215 PHONE: (919)-903-0189 FAX: (336)-232-9789


Info@resoluteelevator.com www.ResoluteElevator.com NC Firm No. D-0476


∞

FRONT

OPENING


AND HOI

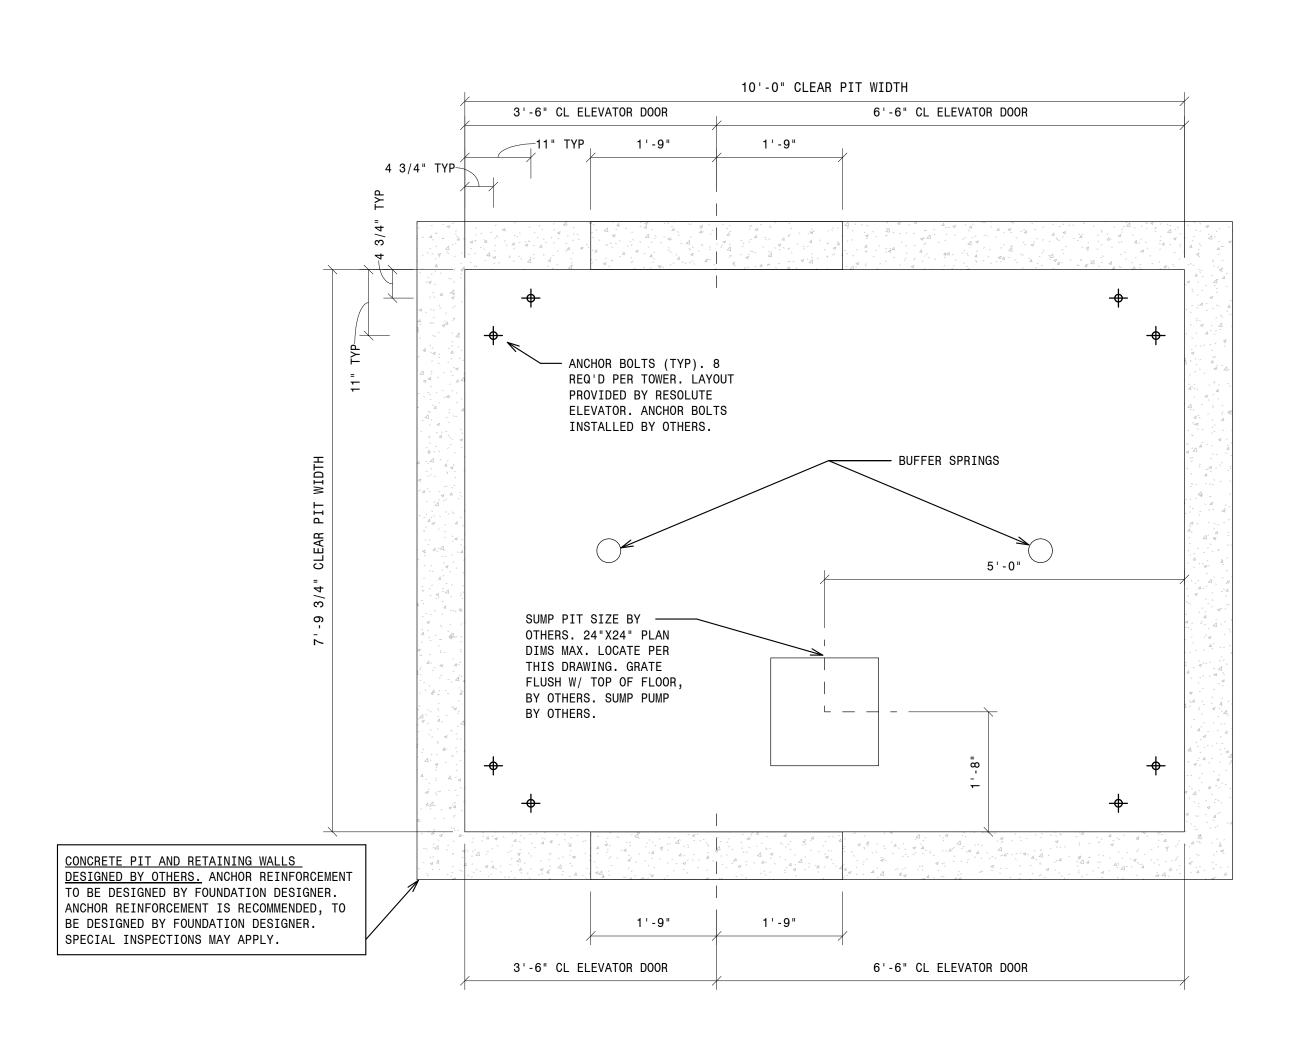

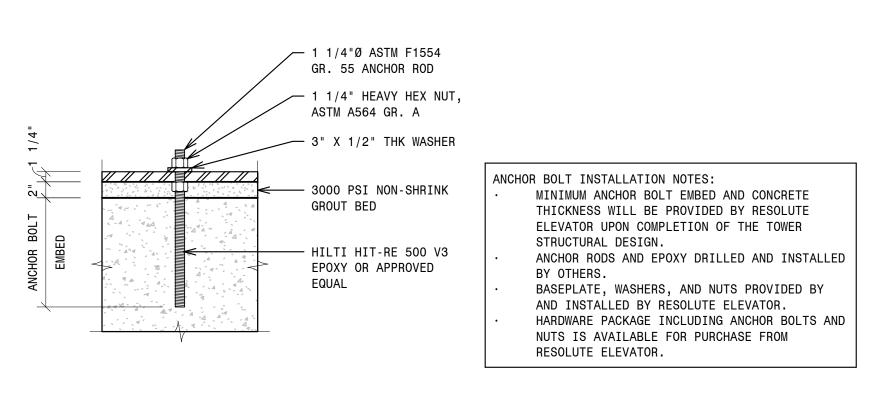

TYPICAL ANCHOR BOLT INSTALLATION
NOT TO SCALE

- 1 - 2500 MRL FR PIT LEFT HAND 3/4" = 1'-0"

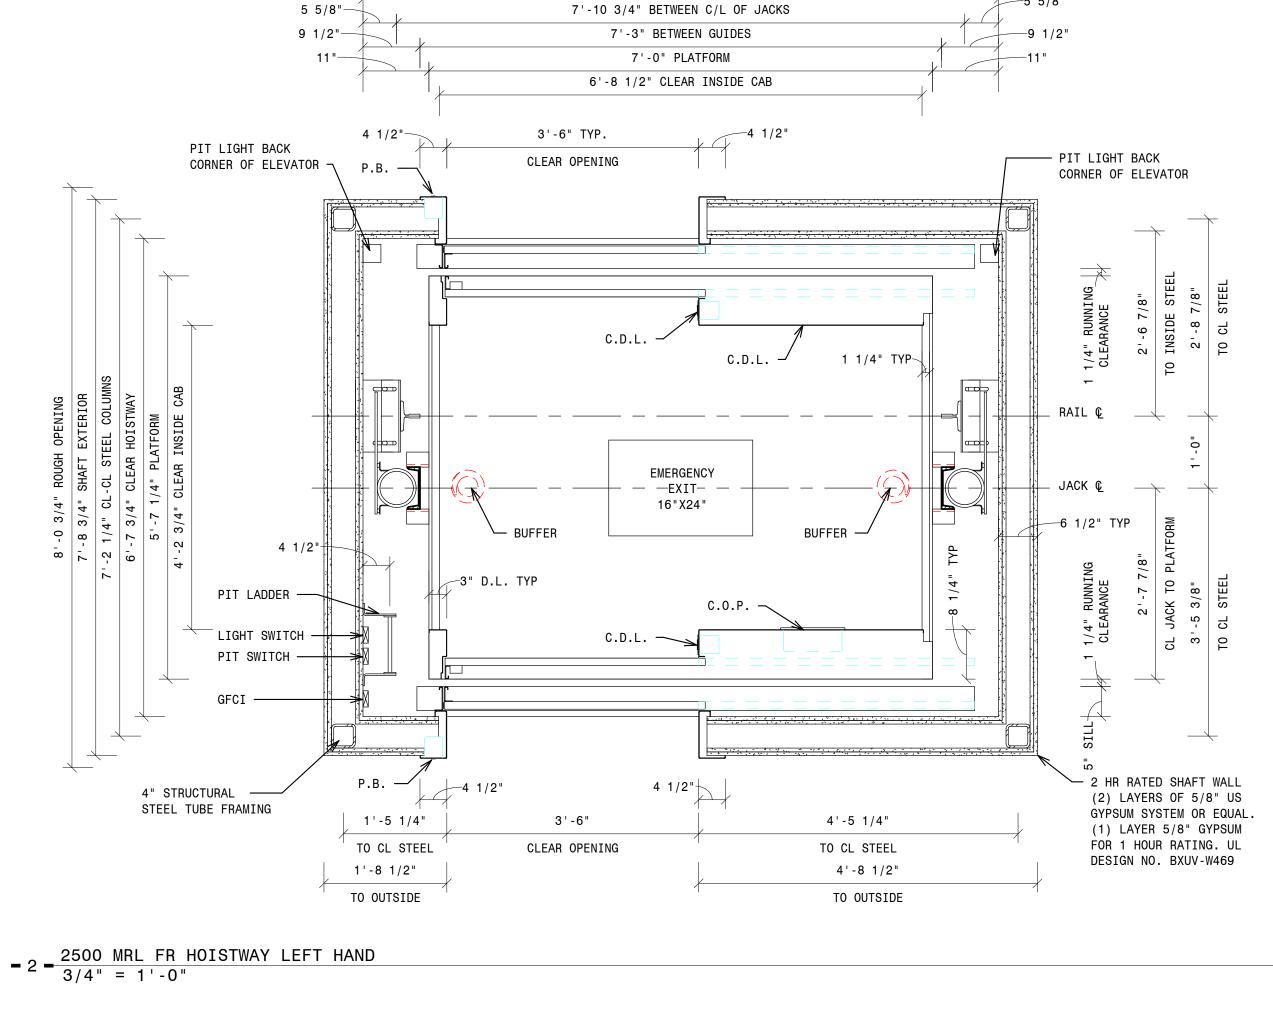

∞

OPENING

王

S Т

500

N

2309 AIRPARK DR.,


BURLINGTON, NC 27215 PHONE: (919)-903-0189 FAX: (336)-232-9789

Info@resoluteelevator.com www.ResoluteElevator.com NC Firm No. D-0476


AND HOI

10'-3" ROUGH OPENING 9'-11" SHAFT EXTERIOR 9'-4 1/2" CL-CL STEEL COLUMNS


8'-10" CLEAR HOISTWAY

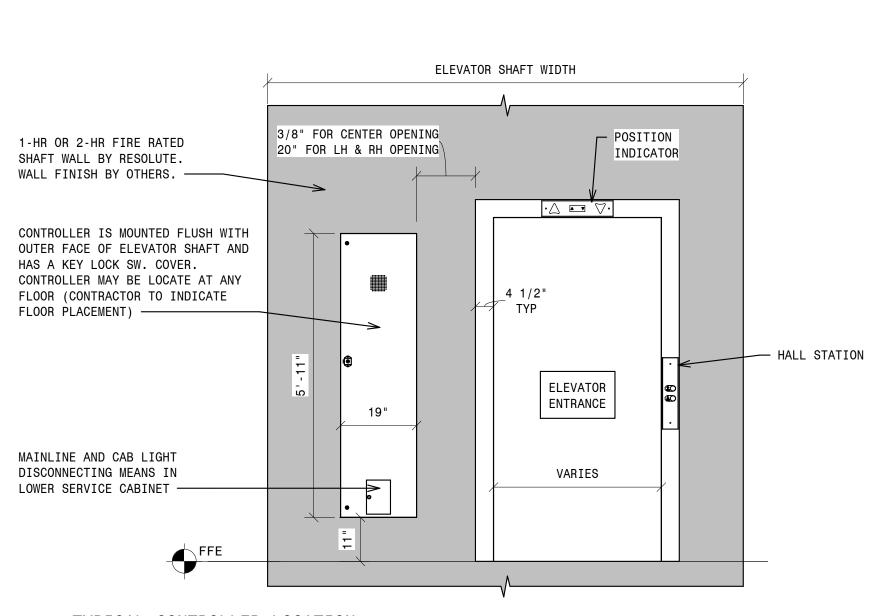


- TYPICAL CONTROLLER LOCATION NOT TO SCALE

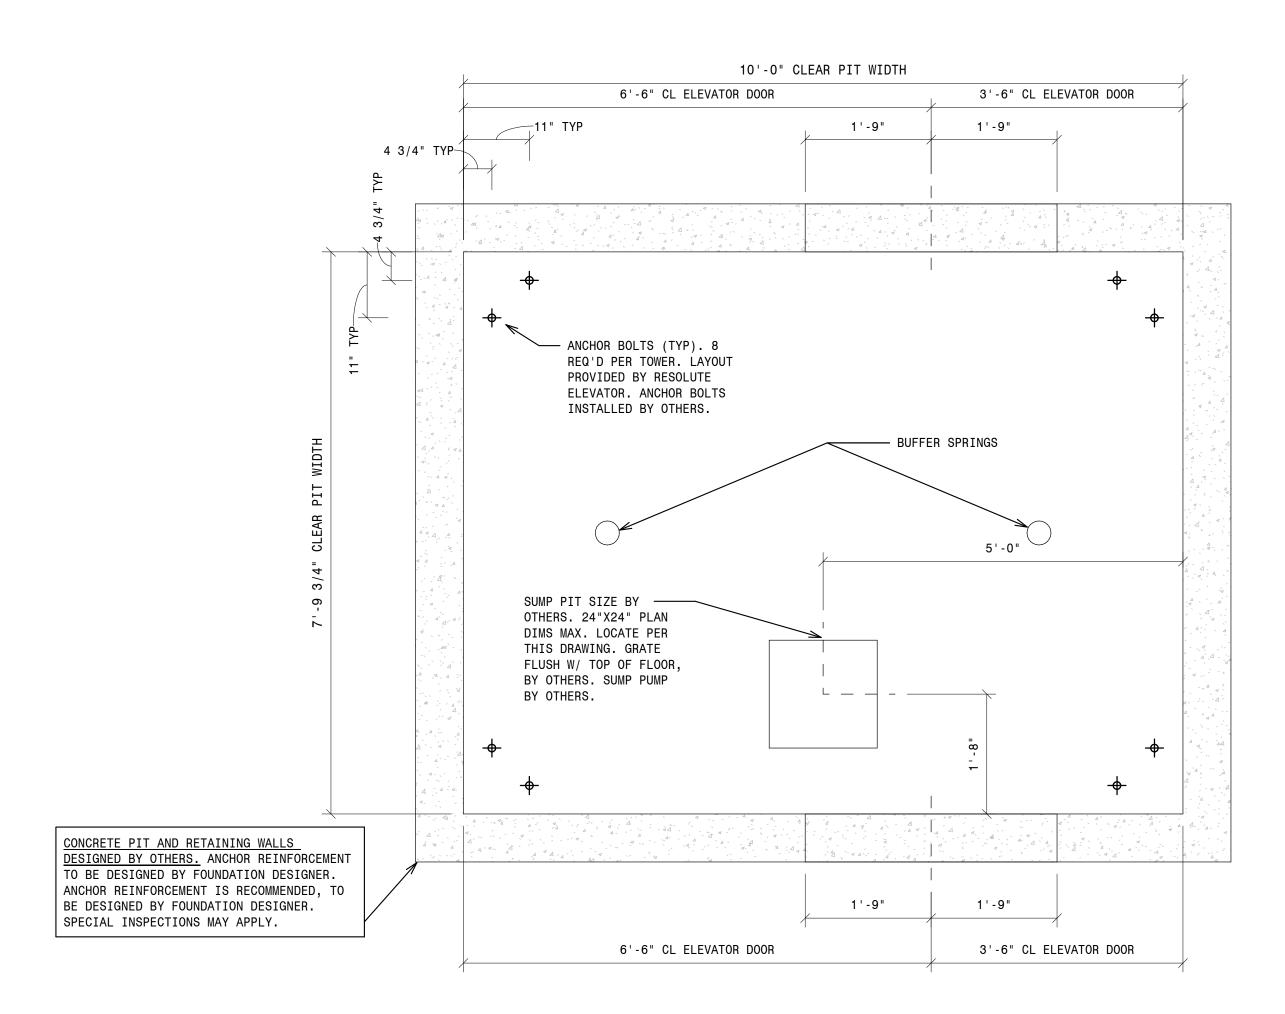

- 1 - 2500 MRL FR PIT RIGHT HAND 3/4" = 1'-0"

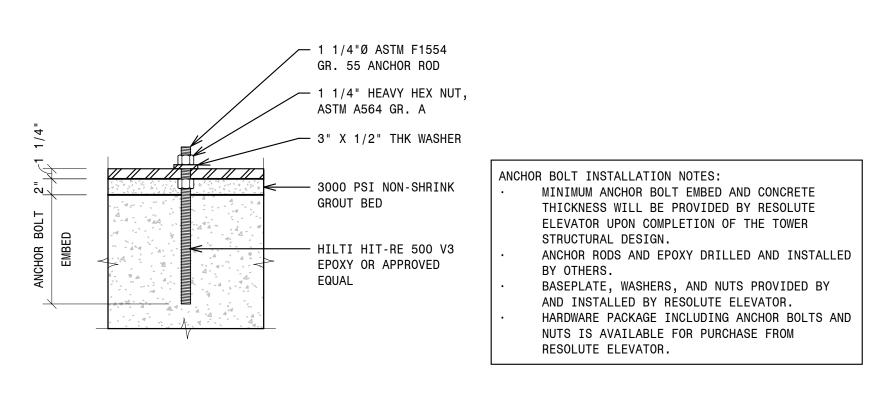

TYPICAL ANCHOR BOLT INSTALLATION
NOT TO SCALE

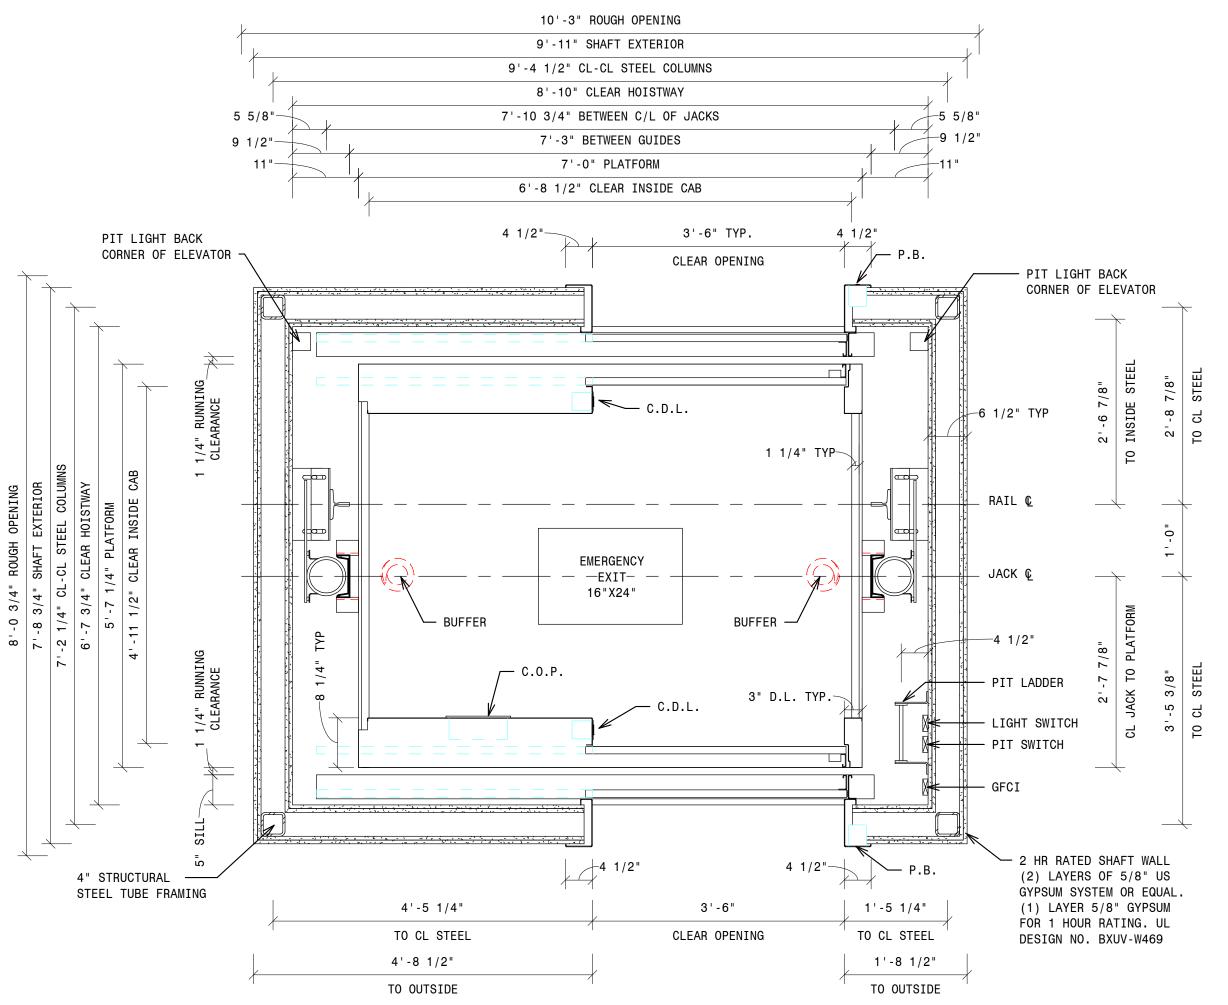

AND HO

2309 AIRPARK DR.,

BURLINGTON, NC 27215 PHONE: (919)-903-0189 FAX: (336)-232-9789

Info@resoluteelevator.com www.ResoluteElevator.com NC Firm No. D-0476

OPENING


AH.

LBS


200

2


- 2 - 2500 MRL FR HOISTWAY RIGHT HAND

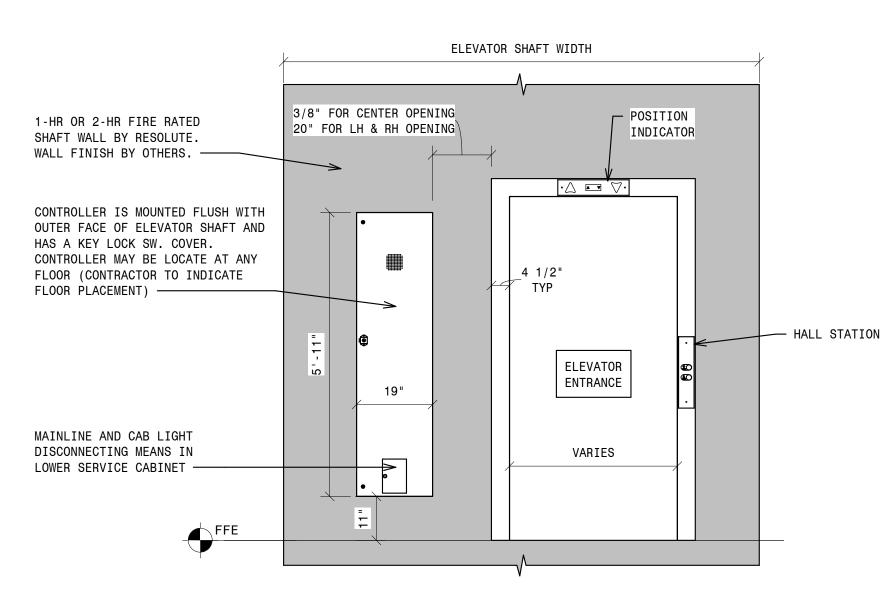

TYPICAL CONTROLLER LOCATION
NOT TO SCALE

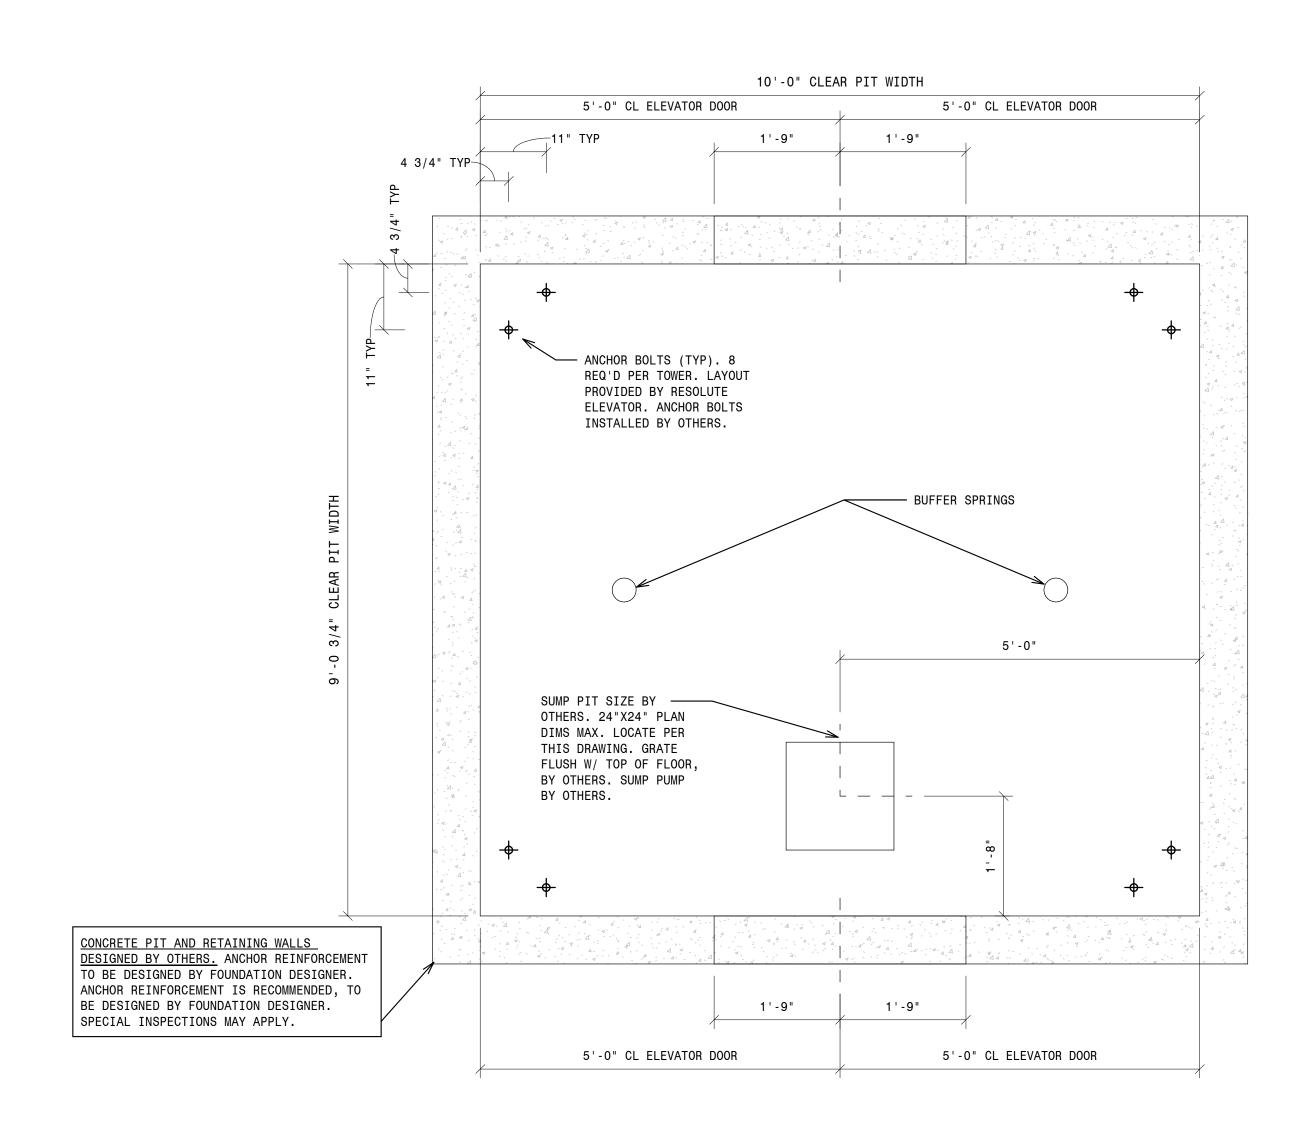



- 2 - 3500 MRL FR HOISTWAY CENTER 3/4" = 1'-0"

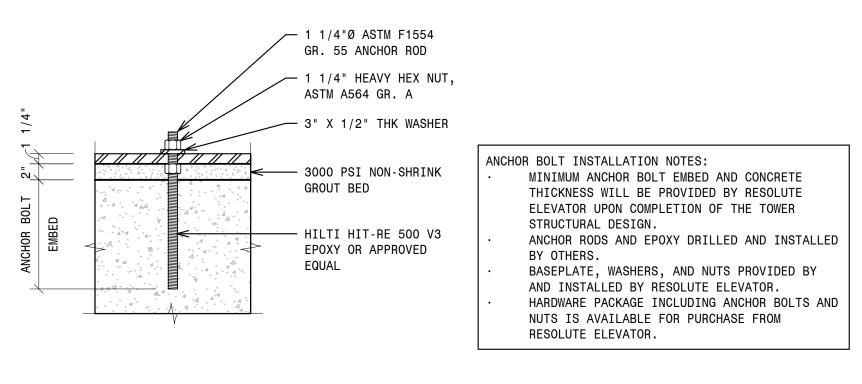

TYPICAL ANCHOR BOLT INSTALLATION
NOT TO SCALE

- 1 - 3500 MRL FR PIT CENTER 3/4" = 1'-0"

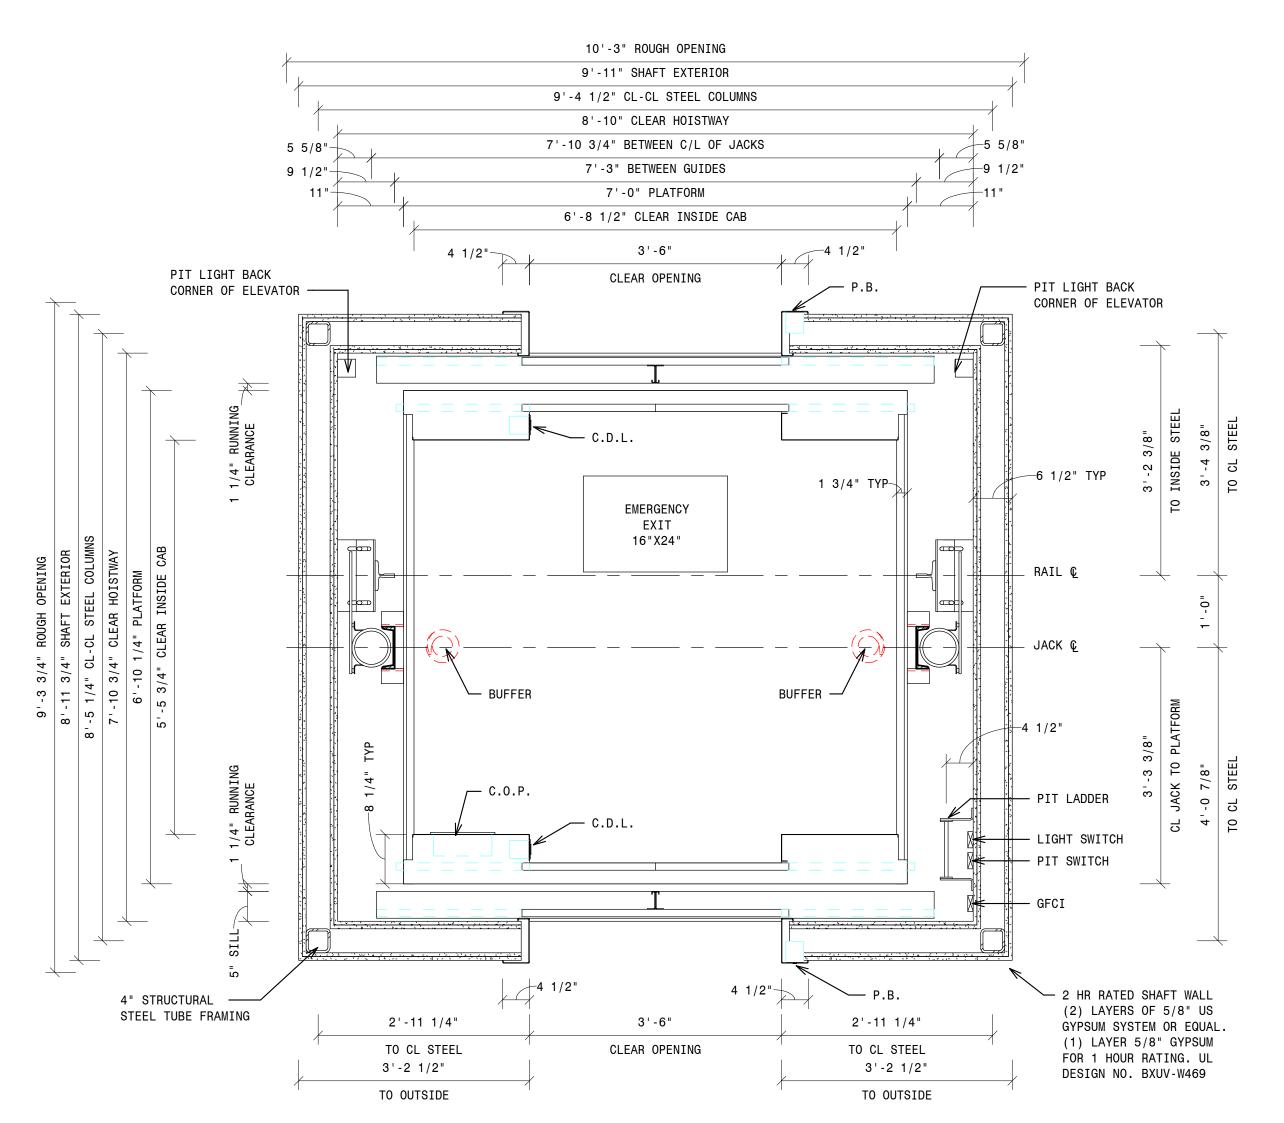

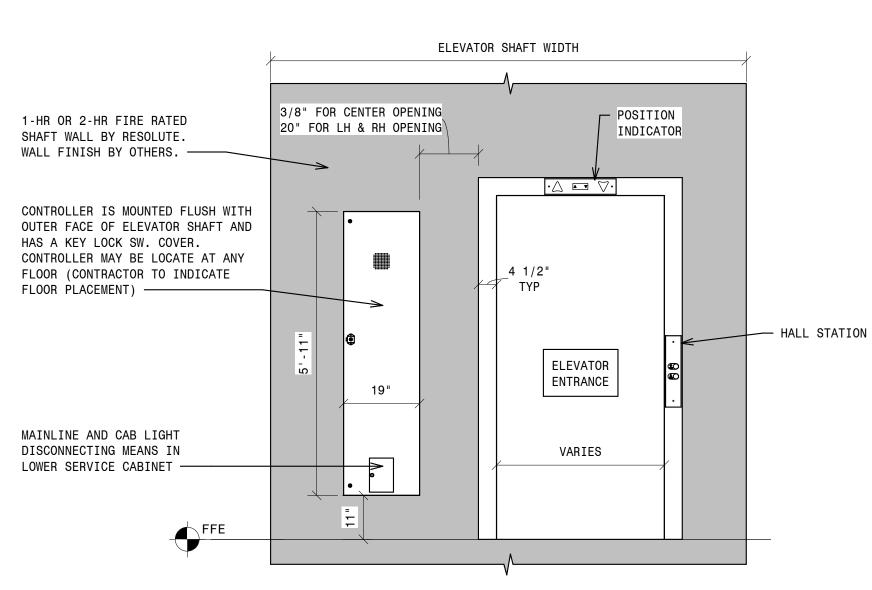

- TYPICAL CONTROLLER LOCATION NOT TO SCALE



Info@resoluteelevator.com www.ResoluteElevator.com NC Firm No. D-0476

∞

FRONT

OPENING


CENTER

S


LB

3500

AND HO

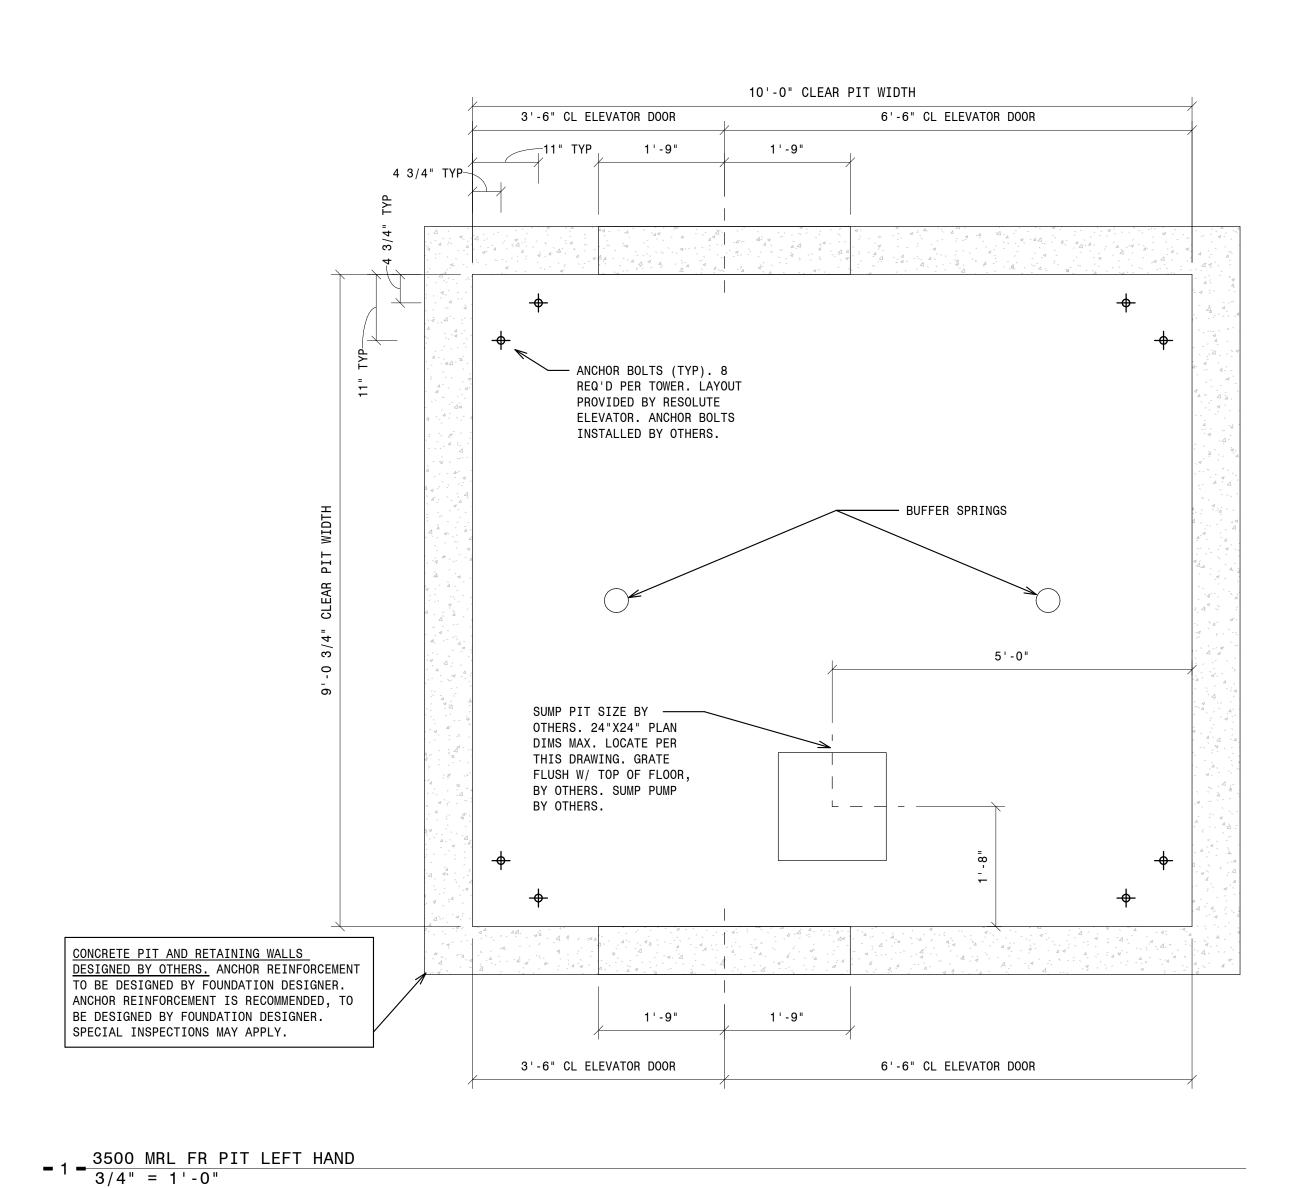

- 2 - 3500 MRL FR HOISTWAY LEFT HAND 3/4" = 1'-0"

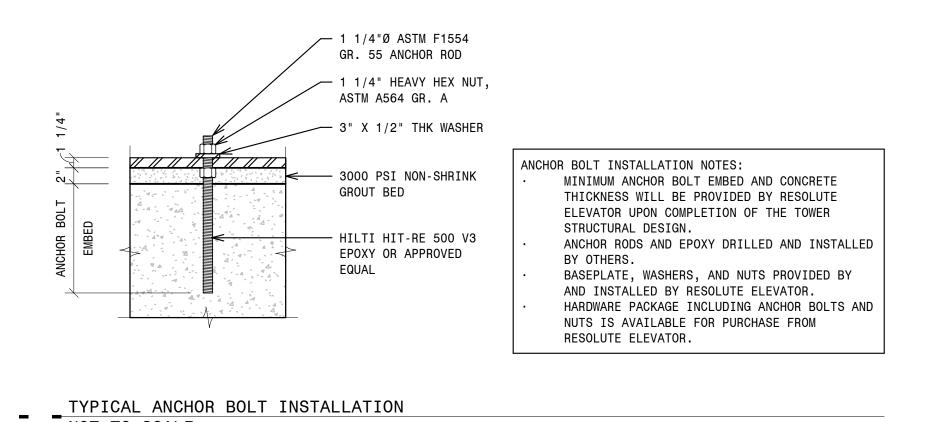

NOT TO SCALE

ELEVATOR SHAFT WIDTH 3/8" FOR CENTER OPENING - POSITION 1-HR OR 2-HR FIRE RATED 20" FOR LH & RH OPENING INDICATOR SHAFT WALL BY RESOLUTE. WALL FINISH BY OTHERS. — $\cdot \triangle \quad \blacksquare \quad \bigtriangledown \cdot$ CONTROLLER IS MOUNTED FLUSH WITH OUTER FACE OF ELEVATOR SHAFT AND HAS A KEY LOCK SW. COVER. CONTROLLER MAY BE LOCATE AT ANY 4 1/2" FLOOR (CONTRACTOR TO INDICATE TYP FLOOR PLACEMENT) ------ HALL STATION ELEVATOR ENTRANCE 19" MAINLINE AND CAB LIGHT DISCONNECTING MEANS IN VARIES LOWER SERVICE CABINET FFE

10'-3" ROUGH OPENING
9'-11" SHAFT EXTERIOR

9'-4 1/2" CL-CL STEEL COLUMNS

8'-10" CLEAR HOISTWAY

7'-10 3/4" BETWEEN C/L OF JACKS

7'-3" BETWEEN GUIDES

7'-0" PLATFORM
6'-8 1/2" CLEAR INSIDE CAB

EMERGENCY EXIT 16"X24"

4 1/2"

3'-6"

CLEAR OPENING

3'-6"

CLEAR OPENING

GURNEY ---

4 1/2"

PIT LIGHT BACK

CORNER OF ELEVATOR \(\tau_{\text{P.B.}} \)

4 1/2"----

PIT LADDER ----

LIGHT SWITCH -

PIT SWITCH - ∭ ≱

1'-5 1/4"

TO CL STEEL

1'-8 1/2"

- TYPICAL CONTROLLER LOCATION NOT TO SCALE

5 5/8"

1 1/4" TYP—

BUFFER —

4'-5 1/4"

TO CL STEEL

4'-8 1/2"

TO OUTSIDE

--- PIT LIGHT BACK

— JACK € ——

—6 1/2" TYP

- 2 HR RATED SHAFT WALL

(2) LAYERS OF 5/8" US

(1) LAYER 5/8" GYPSUM

FOR 1 HOUR RATING. UL

DESIGN NO. BXUV-W469

GYPSUM SYSTEM OR EQUAL.

CORNER OF ELEVATOR



∞ŏ

OPENING

王

BS

500


3


AND HOI



4" STRUCTURAL


STEEL TUBE FRAMING

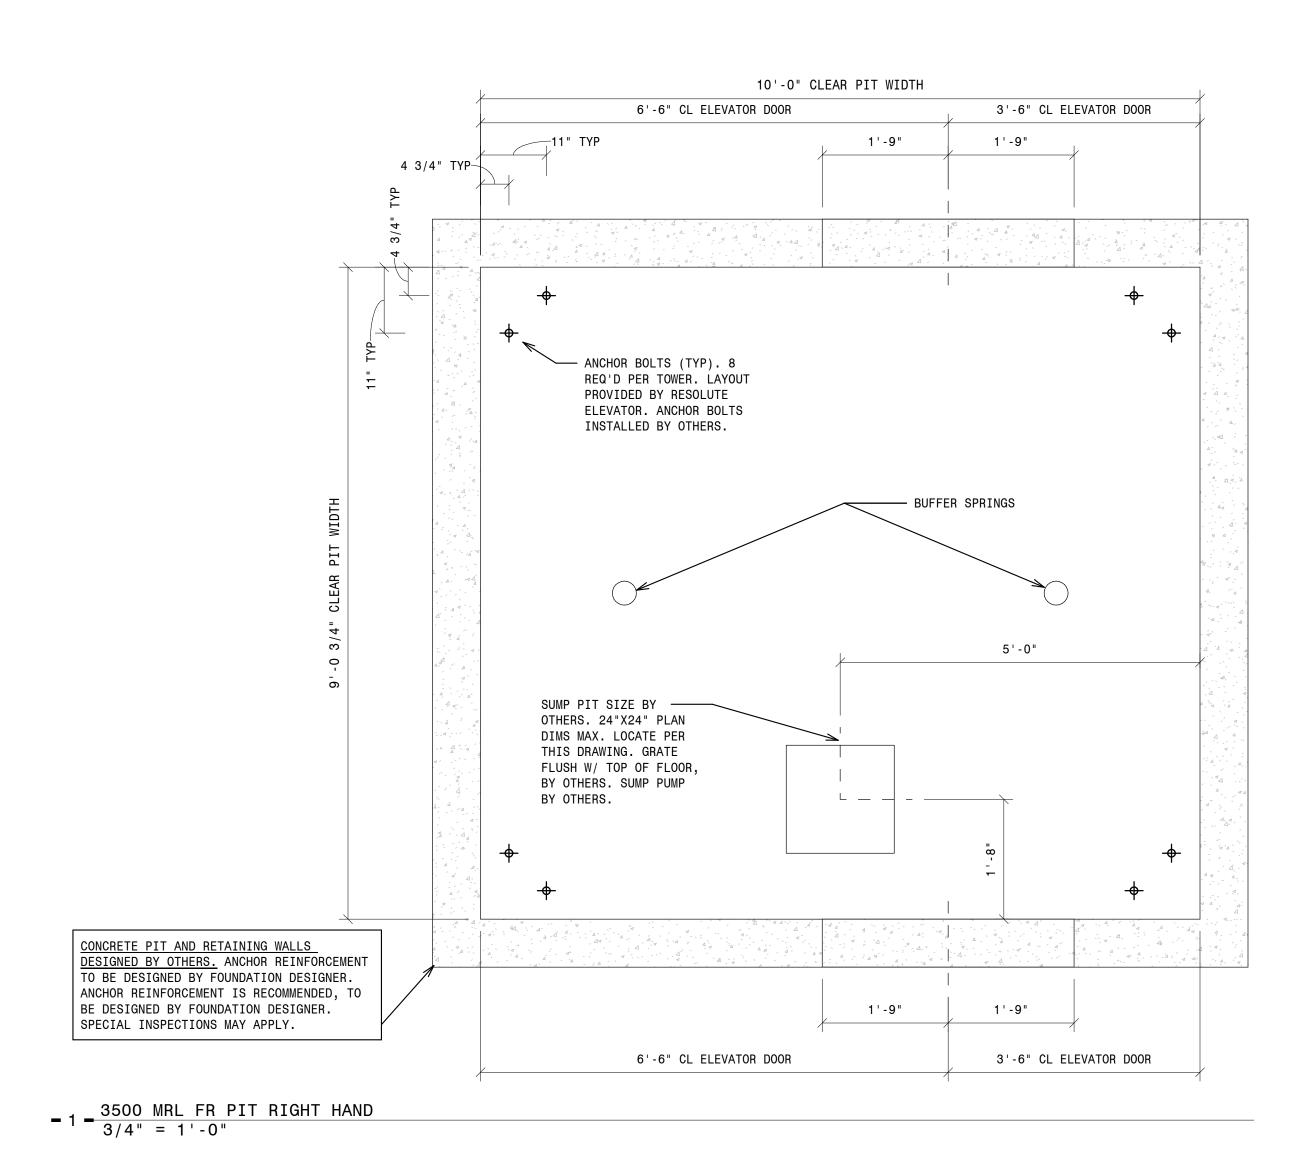

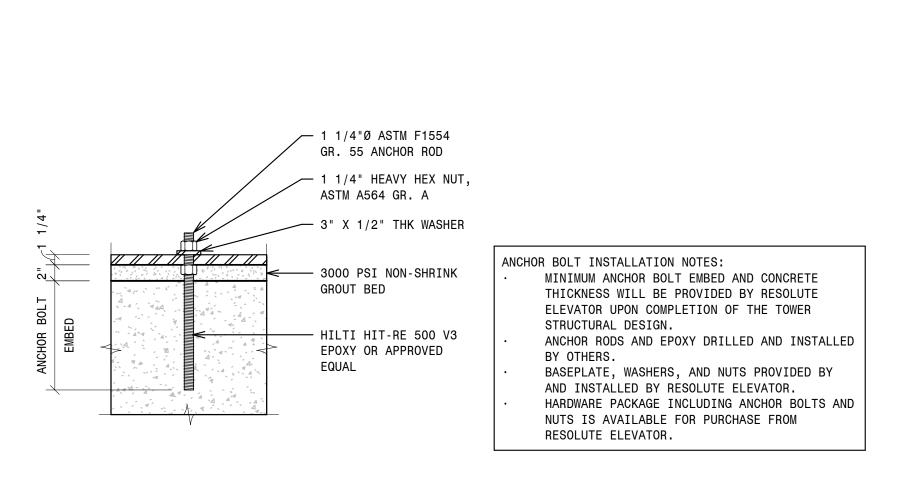

TYPICAL ANCHOR BOLT INSTALLATION

NOT TO SCALE

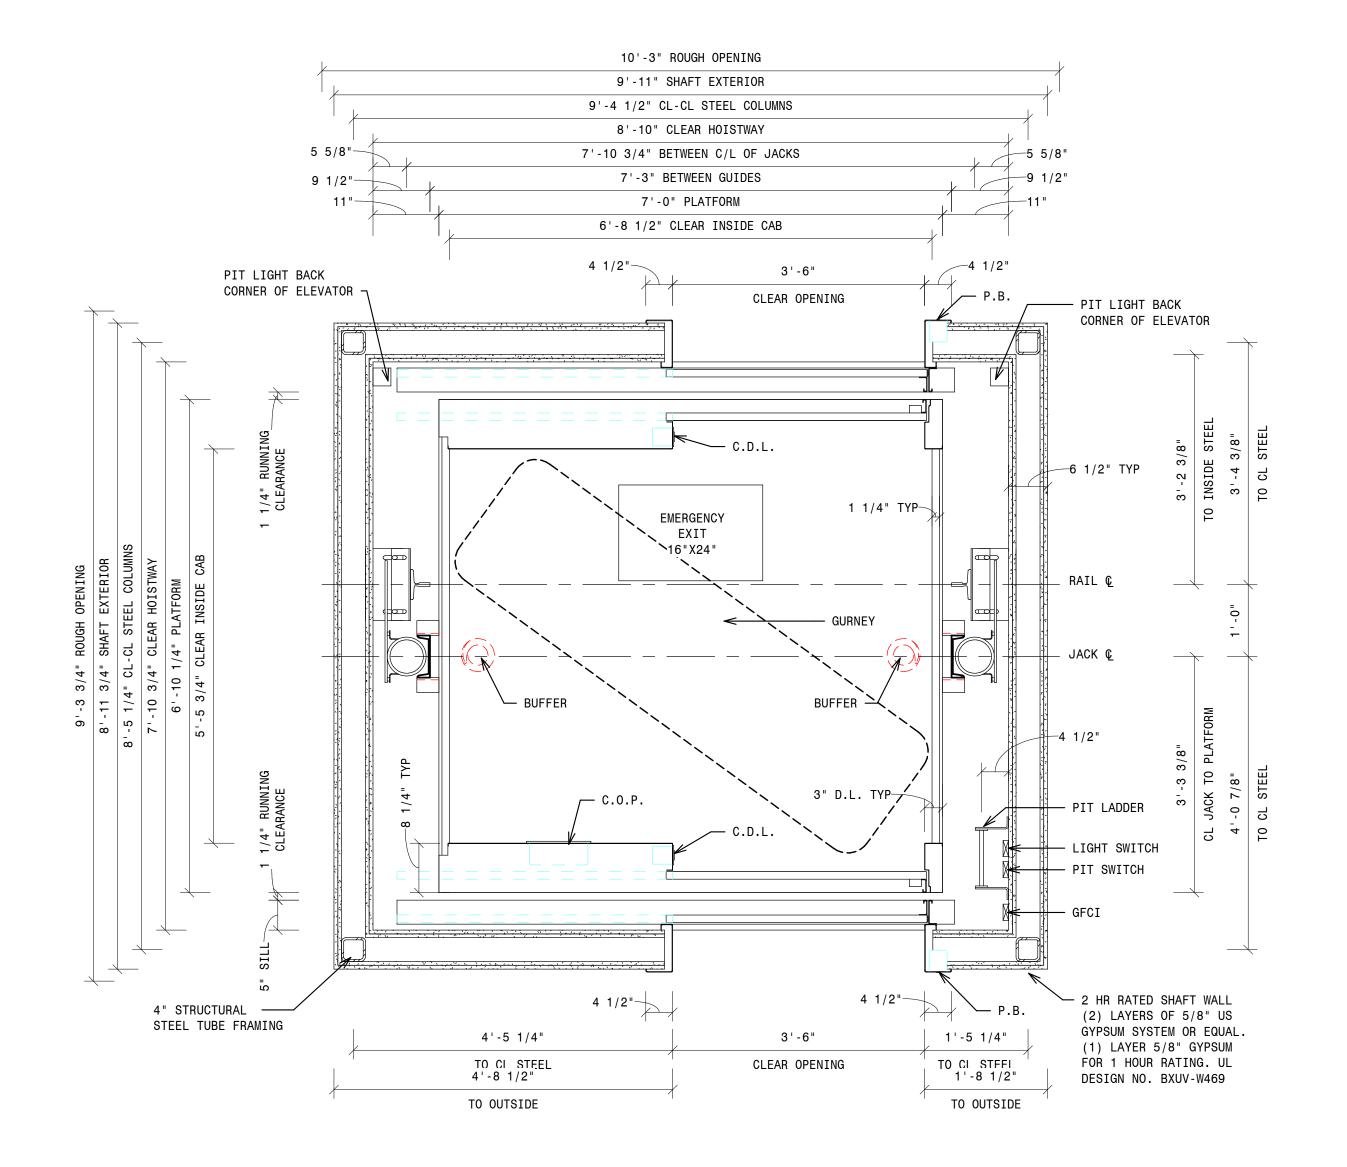

AND HO

OPENING

BS

200

 \Im


2309 AIRPARK DR.,

BURLINGTON, NC 27215


PHONE: (919)-903-0189 FAX: (336)-232-9789


Info@resoluteelevator.com www.ResoluteElevator.com NC Firm No. D-0476

- 2 - 3500 MRL FR HOISTWAY RIGHT HAND 3/4" = 1'-0"

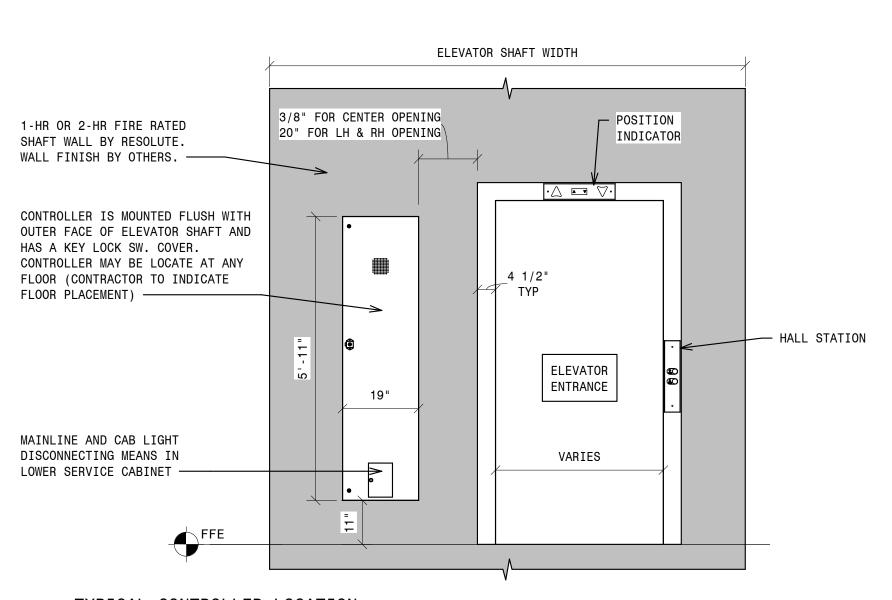


- TYPICAL CONTROLLER LOCATION NOT TO SCALE

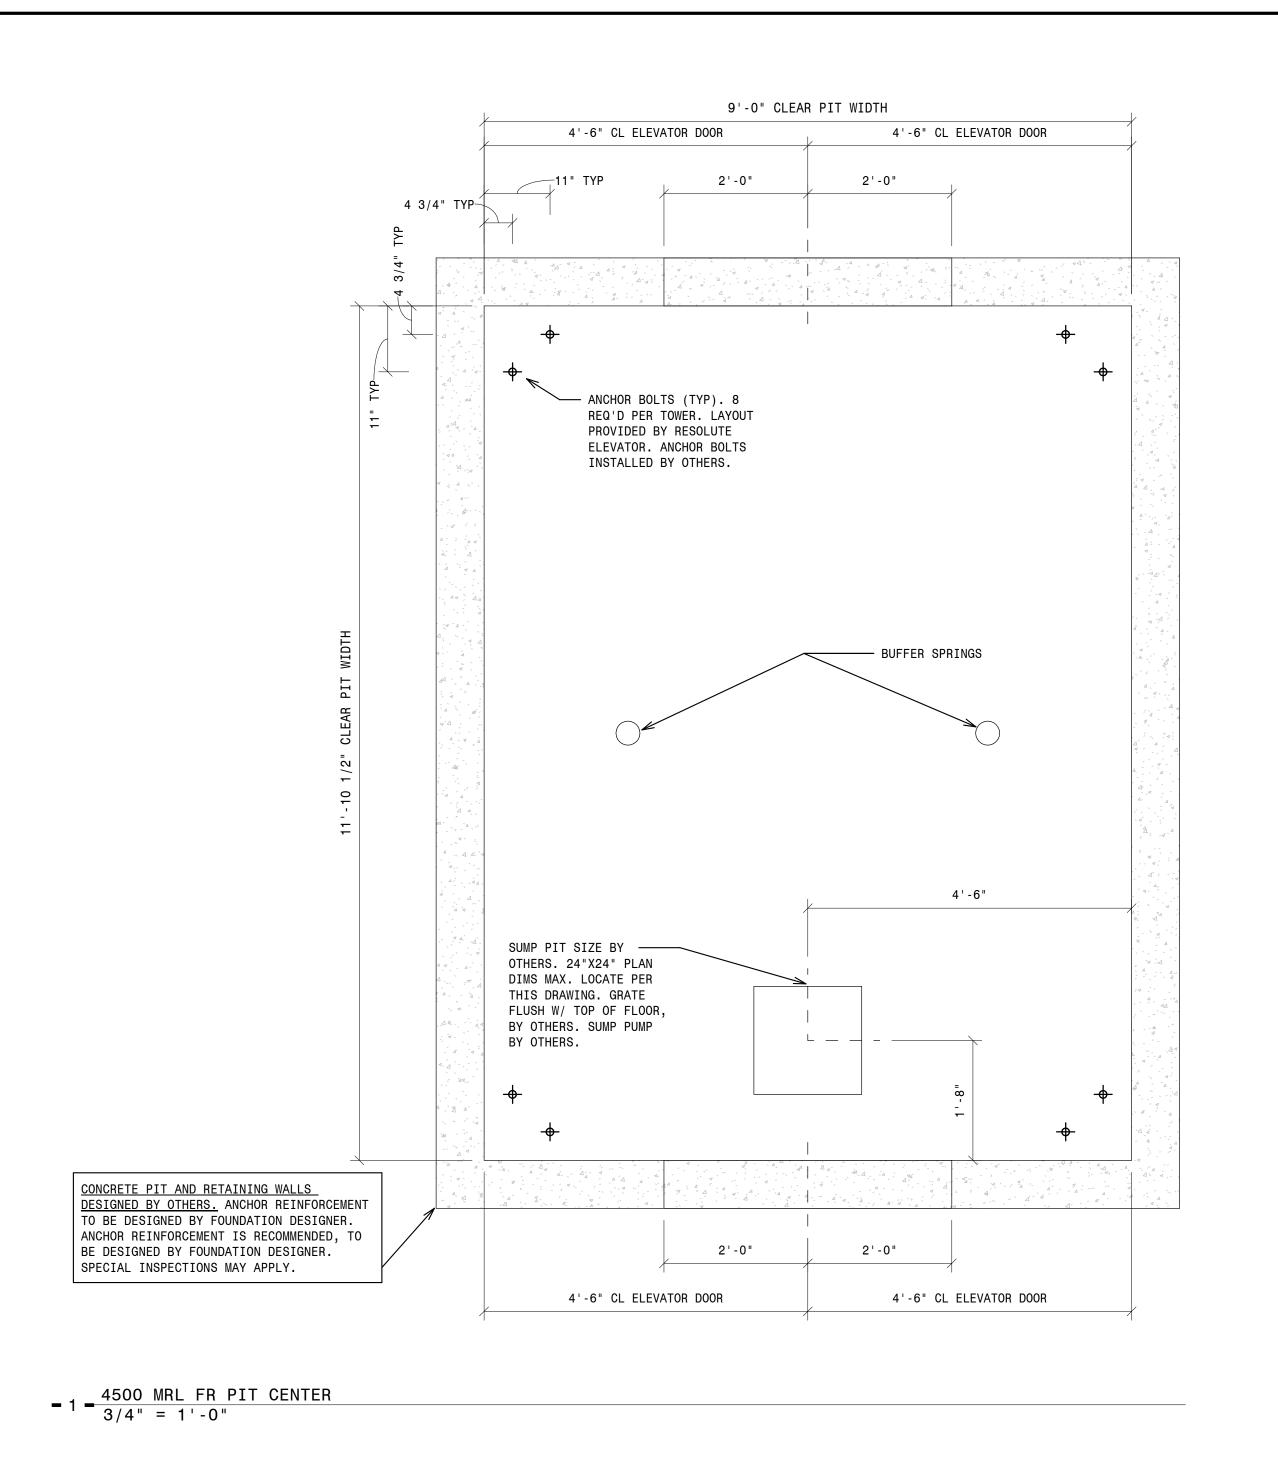


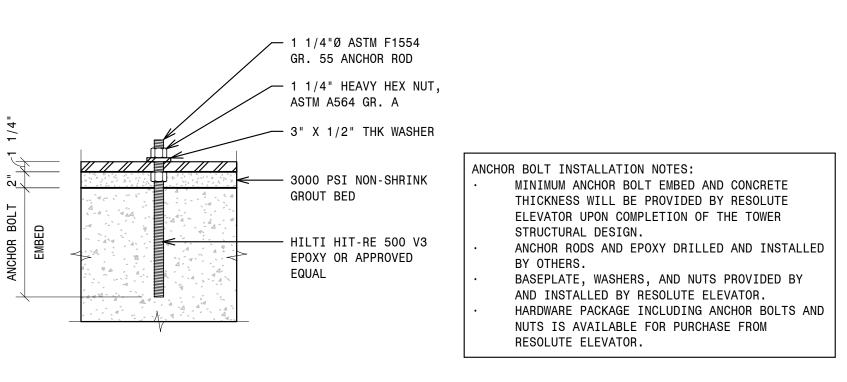

TYPICAL ANCHOR BOLT INSTALLATION
NOT TO SCALE

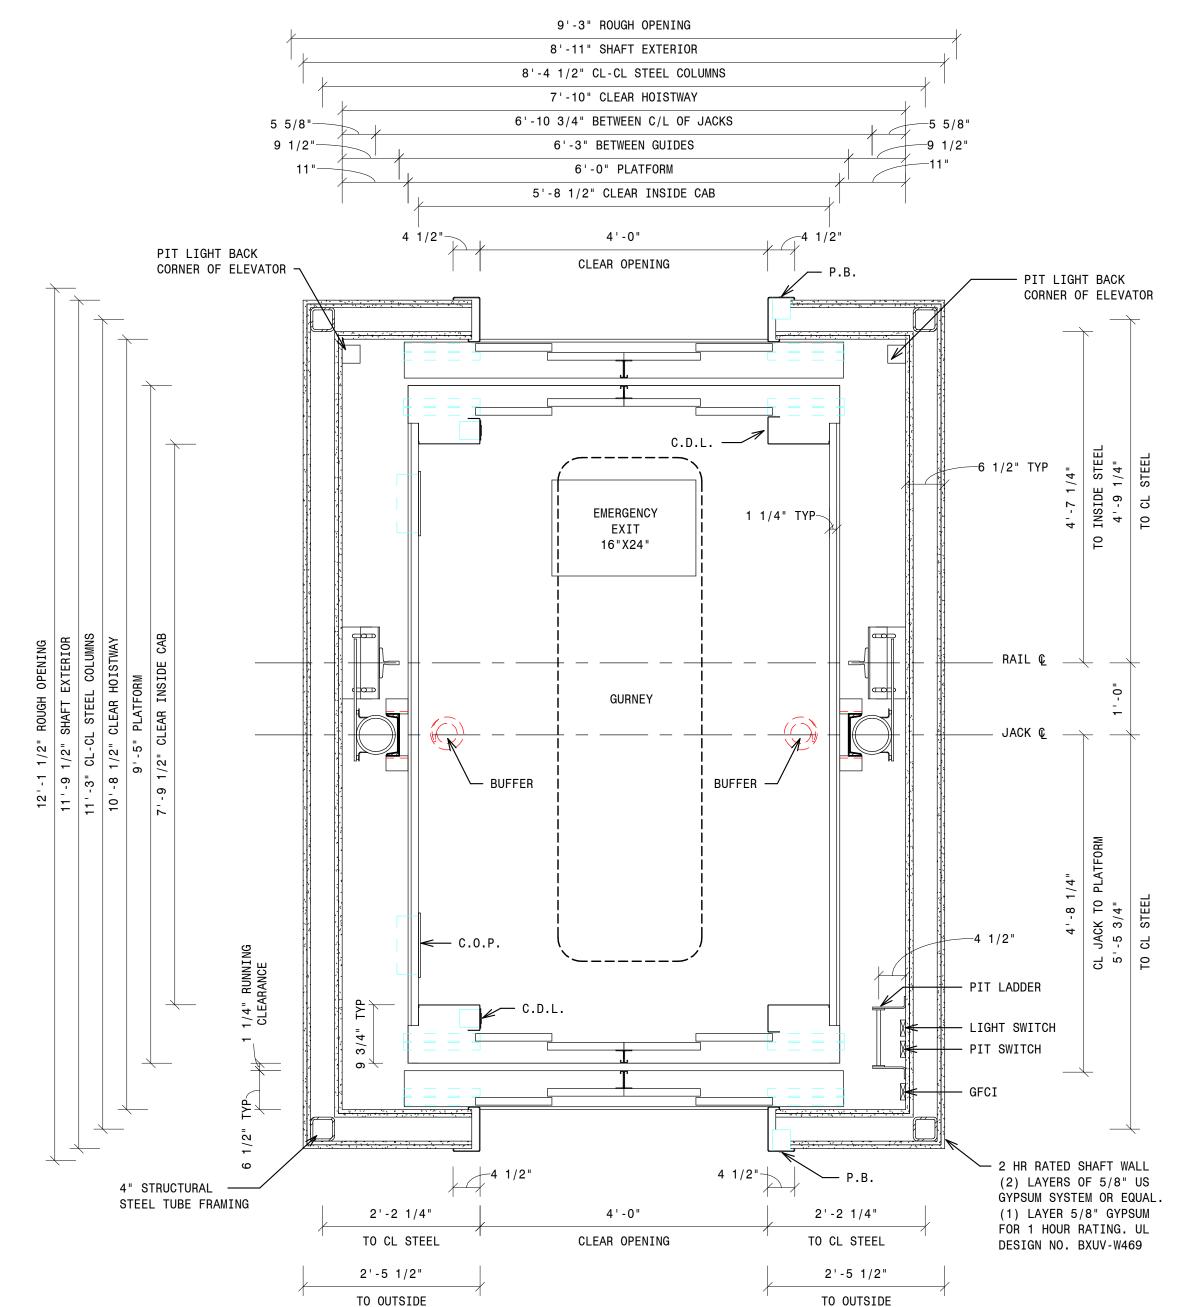

- 2 - 4500 MRL FR HOISTWAY CENTER 3/4" = 1'-0"

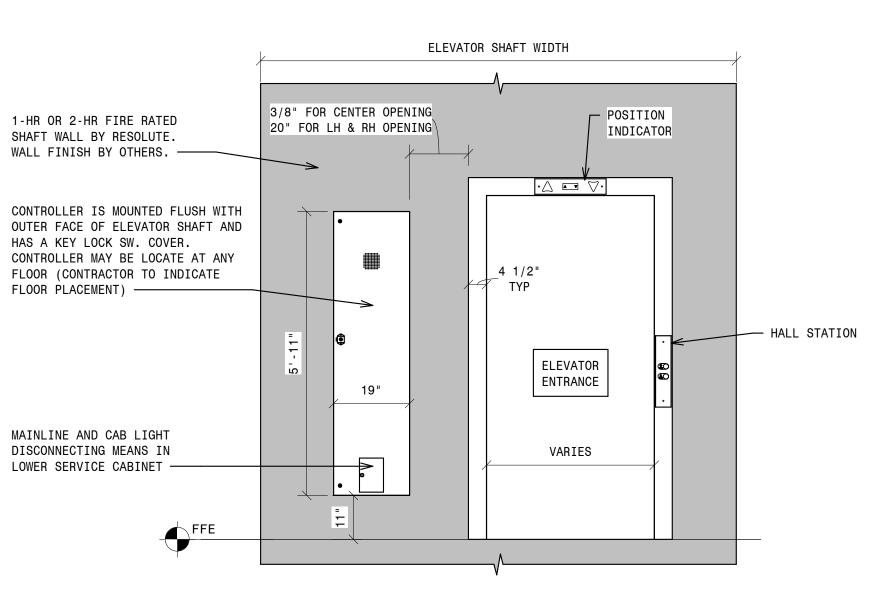

- TYPICAL CONTROLLER LOCATION NOT TO SCALE



Info@resoluteelevator.com www.ResoluteElevator.com NC Firm No. D-0476

∞

FRONT

OPENING


CENTER

S


LB

4500


AND HOI

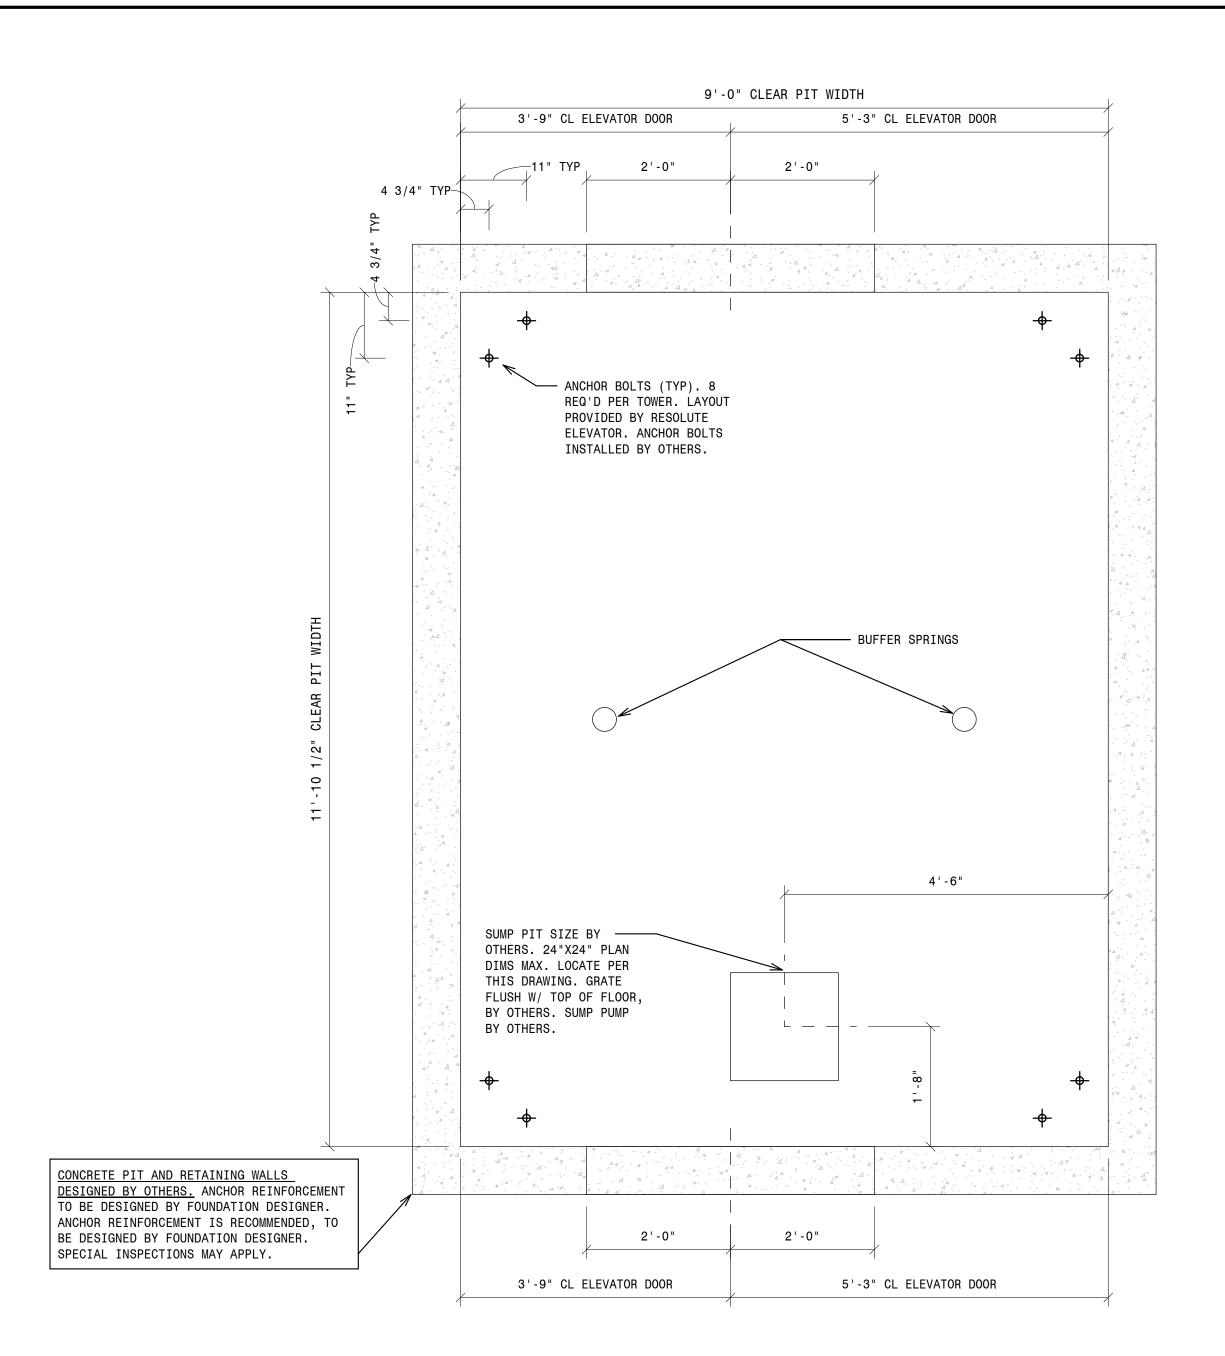


- 1 - 4500 MRL FR PIT LEFT HAND 3/4" = 1'-0"

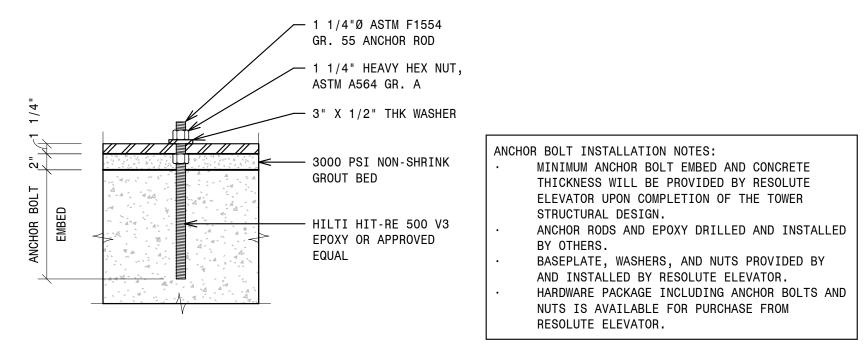

- TYPICAL ANCHOR BOLT INSTALLATION NOT TO SCALE

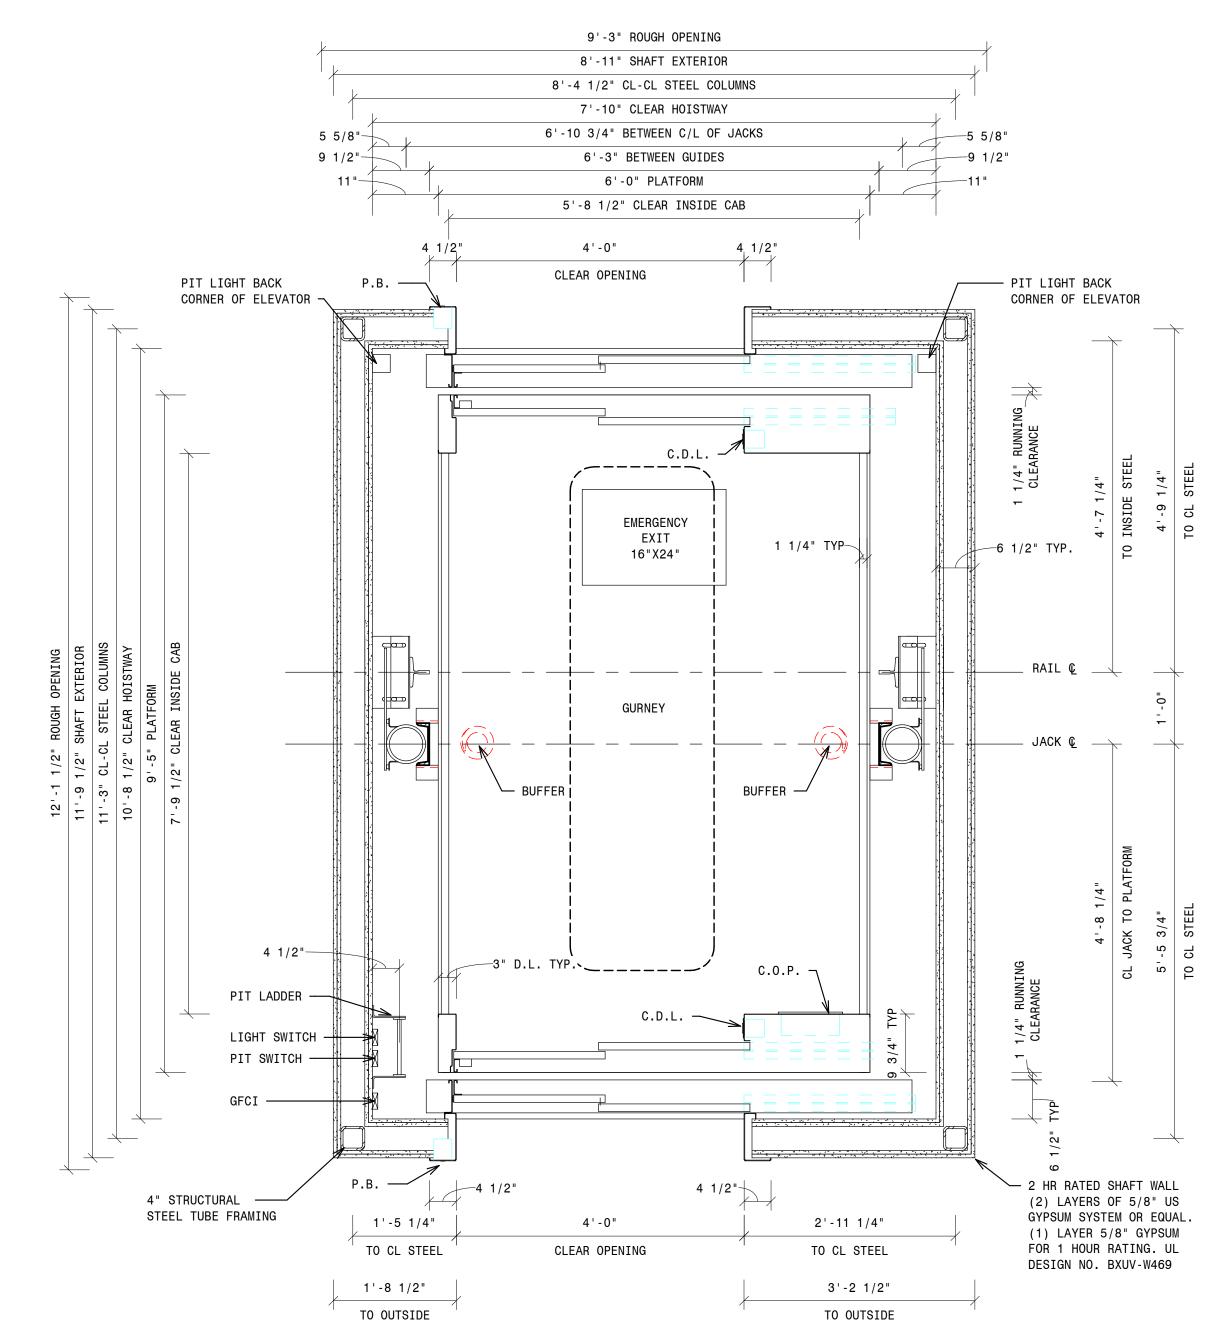

4500 MRL FR HOISTWAY LEFT HAND = 2 = 3/4" = 1'-0"

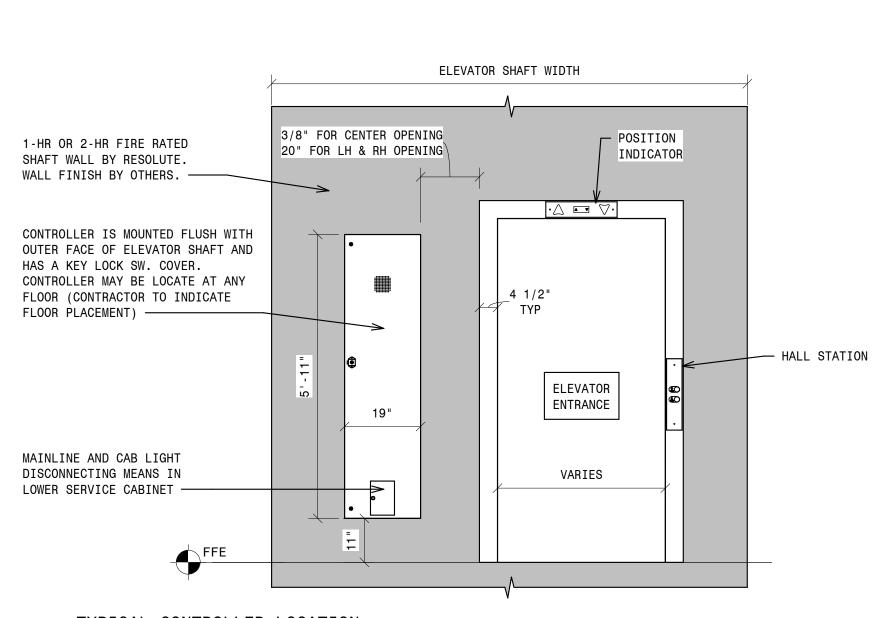

TYPICAL CONTROLLER LOCATION
NOT TO SCALE



FAX: (336)-232-9789

Info@resoluteelevator.com www.ResoluteElevator.com NC Firm No. D-0476

∞


OPENING

王


S Μ̈́

500


AND HOI

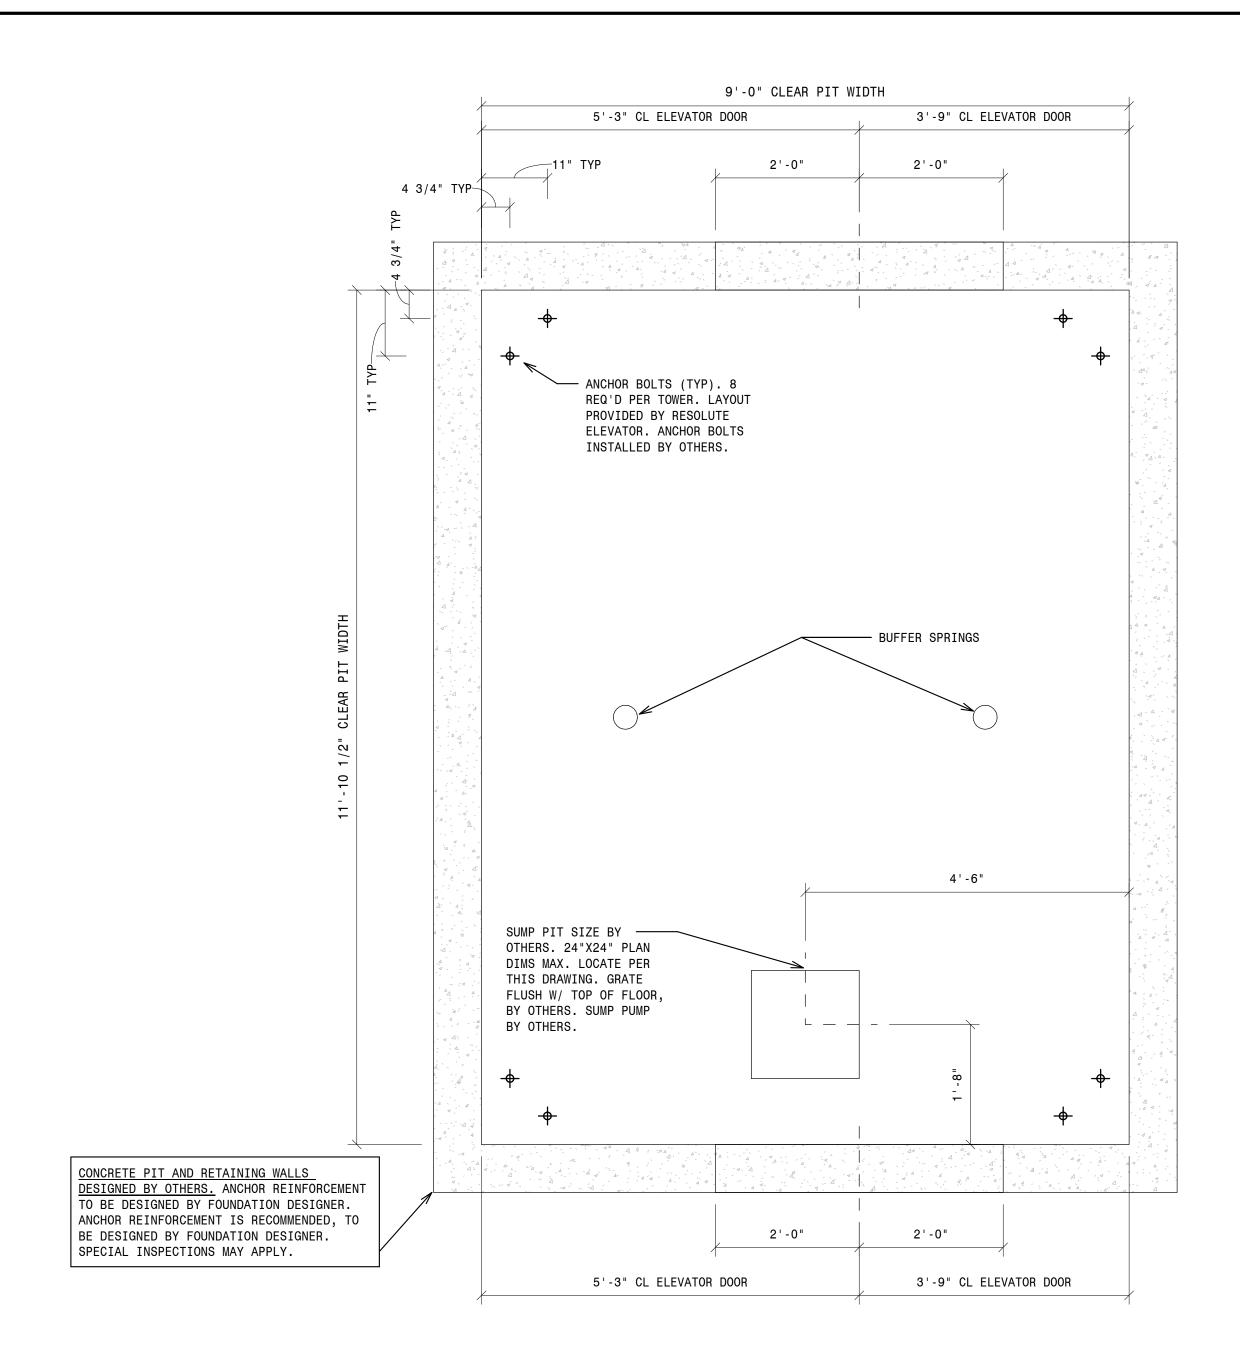


- 1 - 4500 MRL FR PIT RIGHT HAND 3/4" = 1'-0"

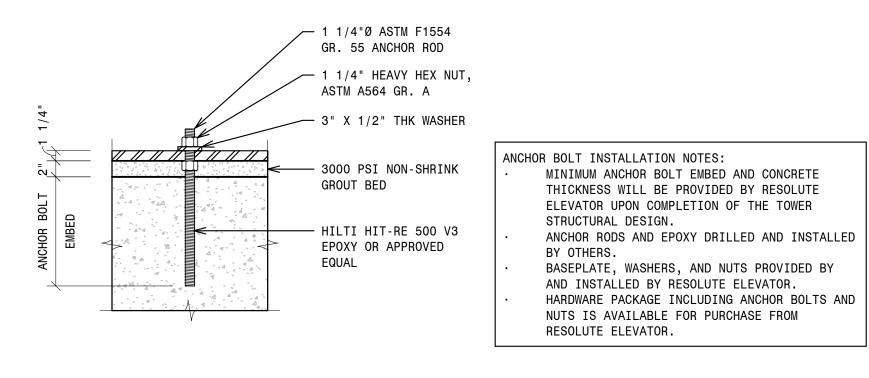

- TYPICAL ANCHOR BOLT INSTALLATION NOT TO SCALE

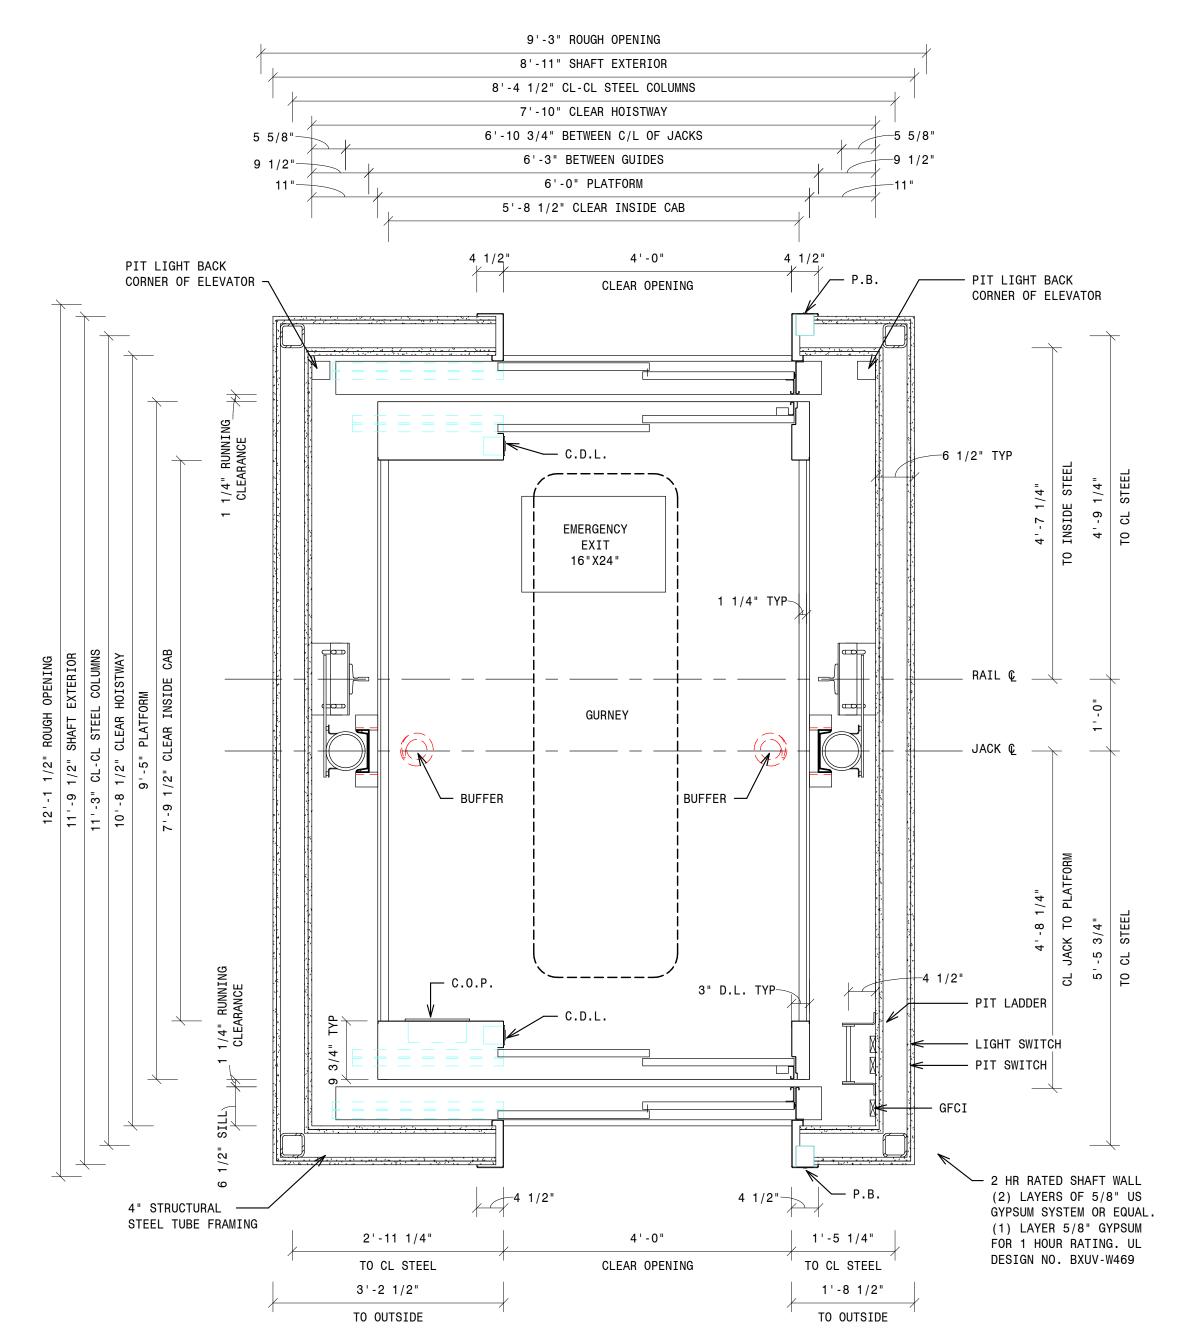

- 2 - 4500 MRL FR HOISTWAY RIGHT HAND 3/4" = 1'-0"

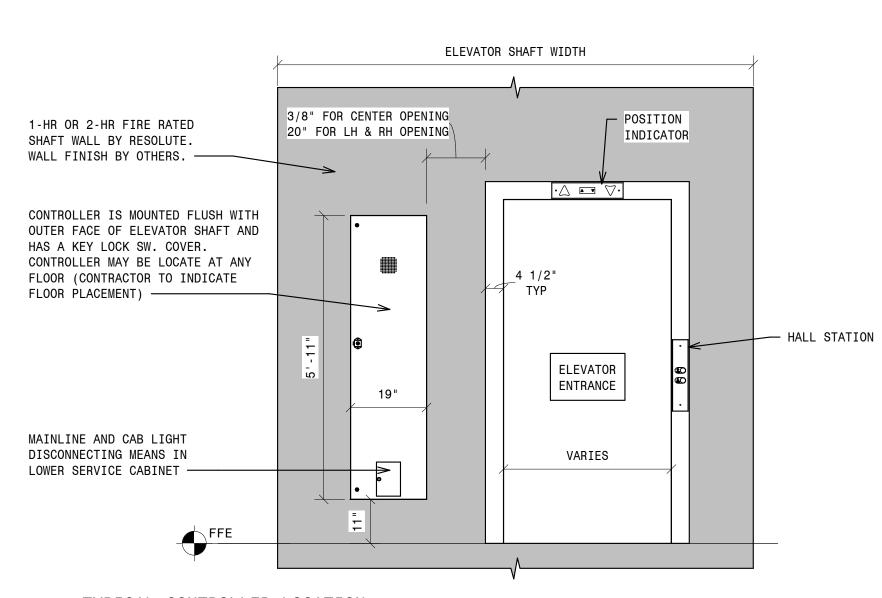

TYPICAL CONTROLLER LOCATION
NOT TO SCALE



∞

RON

OPENING


AH.

BS

500

AND HO


BURLINGTON, NC 27215 PHONE: (919)-903-0189 FAX: (336)-232-9789 Info@resoluteelevator.com www.ResoluteElevator.com NC Firm No. D-0476

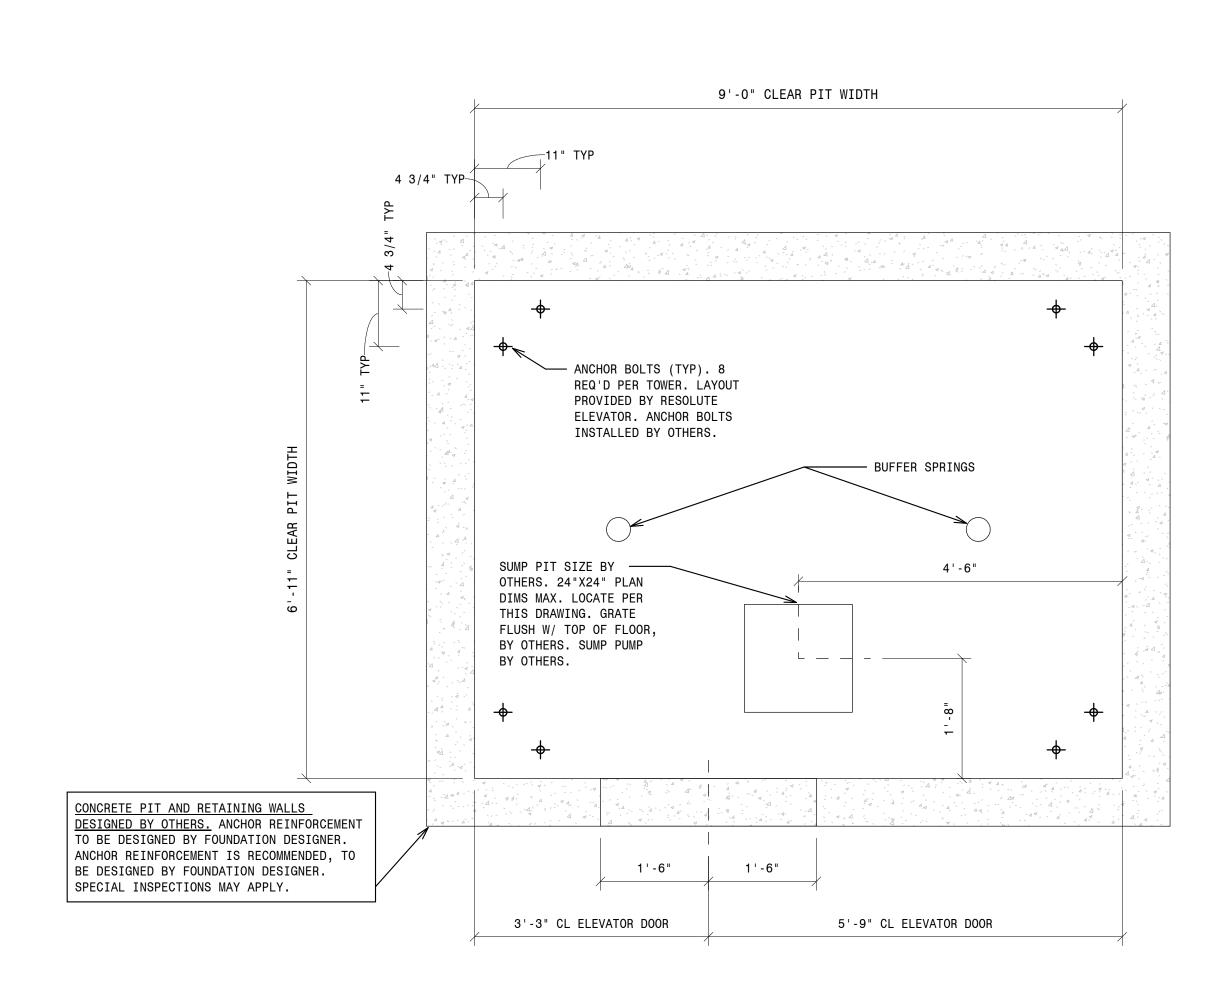

─ 1 1/4"Ø ASTM F1554 GR. 55 ANCHOR ROD ____ 1 1/4" HEAVY HEX NUT, ASTM A564 GR. A - 3" X 1/2" THK WASHER ANCHOR BOLT INSTALLATION NOTES: 3000 PSI NON-SHRINK MINIMUM ANCHOR BOLT EMBED AND CONCRETE GROUT BED THICKNESS WILL BE PROVIDED BY RESOLUTE ELEVATOR UPON COMPLETION OF THE TOWER STRUCTURAL DESIGN. — HILTI HIT-RE 500 V3 ANCHOR RODS AND EPOXY DRILLED AND INSTALLED EPOXY OR APPROVED BY OTHERS. **EQUAL** BASEPLATE, WASHERS, AND NUTS PROVIDED BY AND INSTALLED BY RESOLUTE ELEVATOR. HARDWARE PACKAGE INCLUDING ANCHOR BOLTS AND NUTS IS AVAILABLE FOR PURCHASE FROM RESOLUTE ELEVATOR.

TYPICAL ANCHOR BOLT INSTALLATION
NOT TO SCALE

- 1 - 2100 MRL PIT LEFT HAND 3/4" = 1'-0"

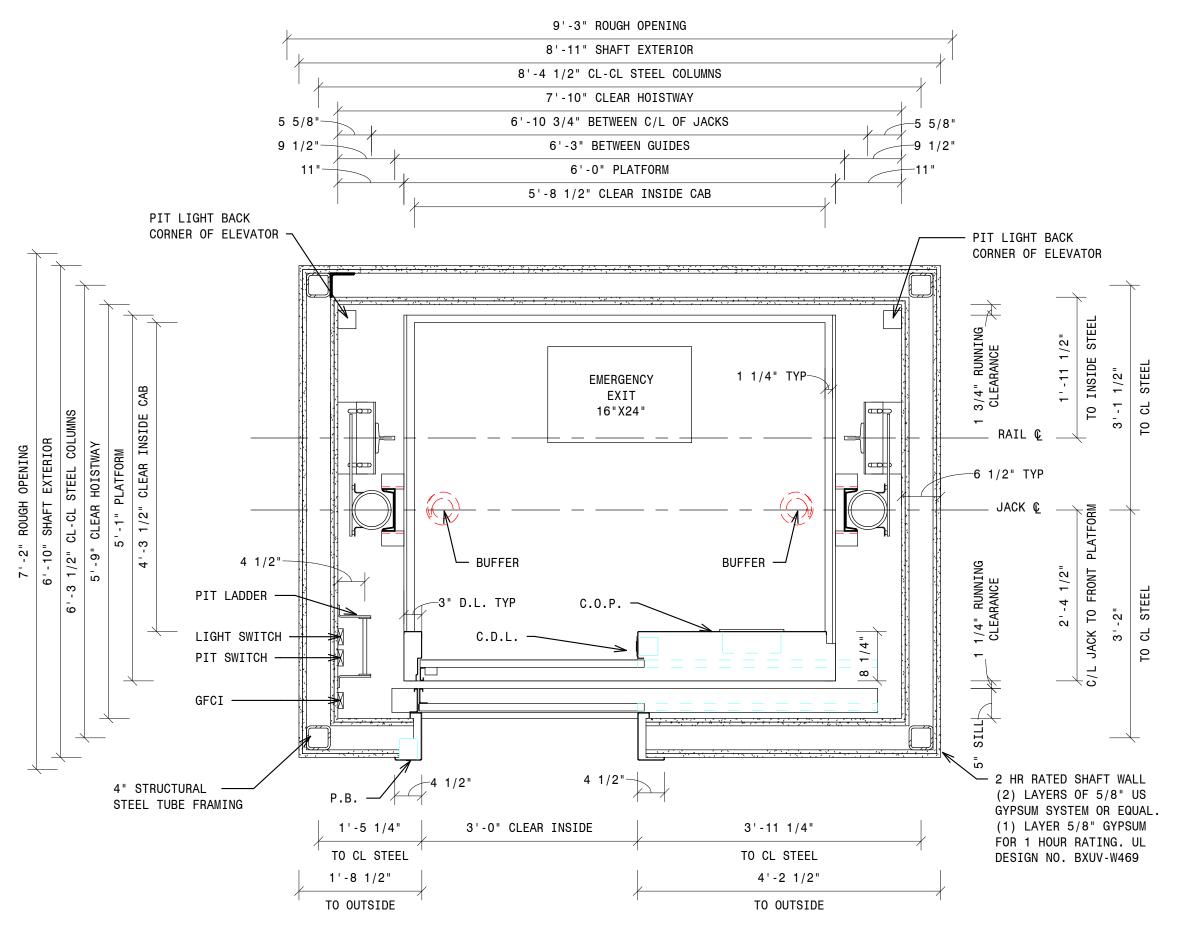

RON

OPENIN

王

LB

100

N


AND HOI

2309 AIRPARK DR.,


BURLINGTON, NC 27215 PHONE: (919)-903-0189 FAX: (336)-232-9789

Info@resoluteelevator.com www.ResoluteElevator.com NC Firm No. D-0476


- 2 - 2100 MRL HOISTWAY LEFT HAND

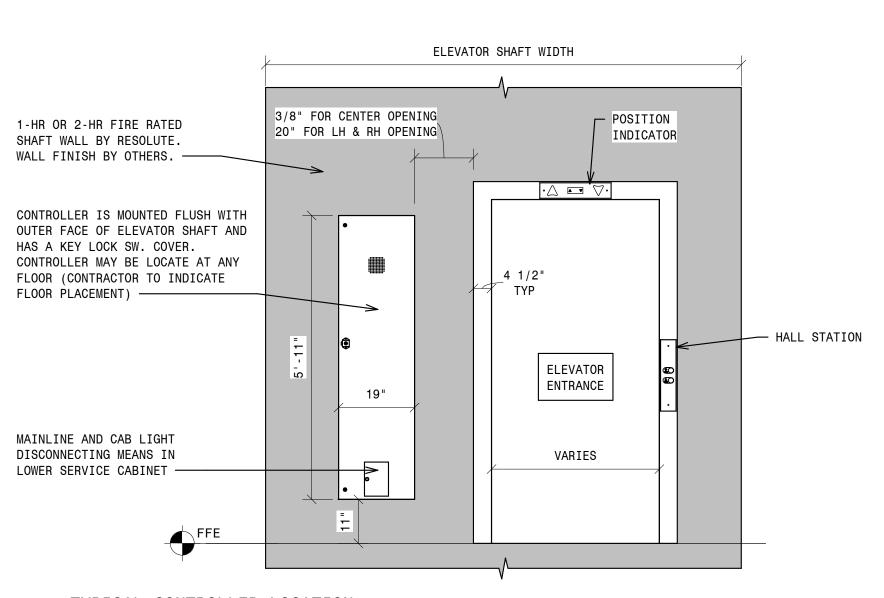


TYPICAL CONTROLLER LOCATION
NOT TO SCALE

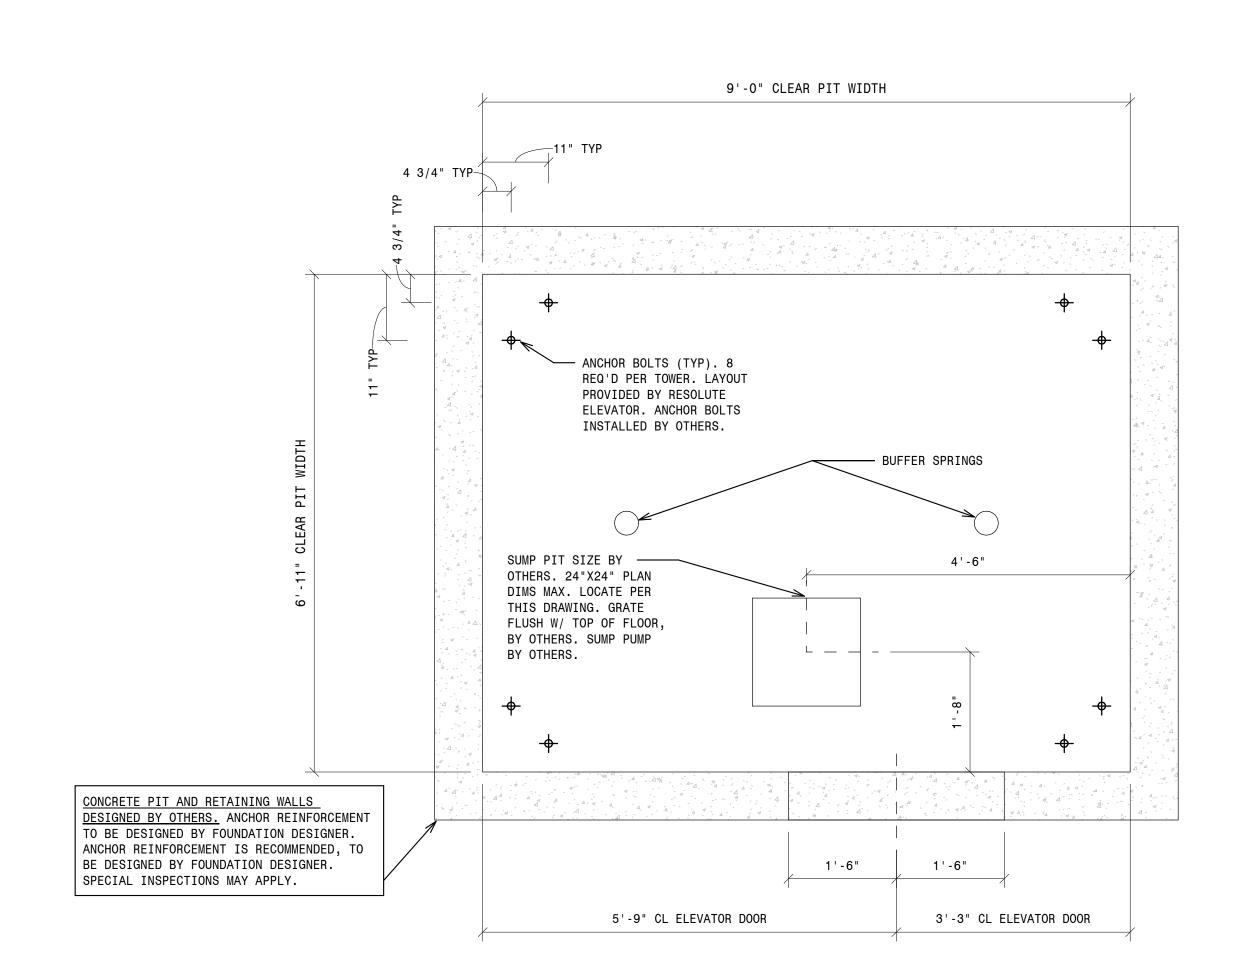


- 1 - 2100 MRL PIT RIGHT HAND
3/4" = 1'-0"

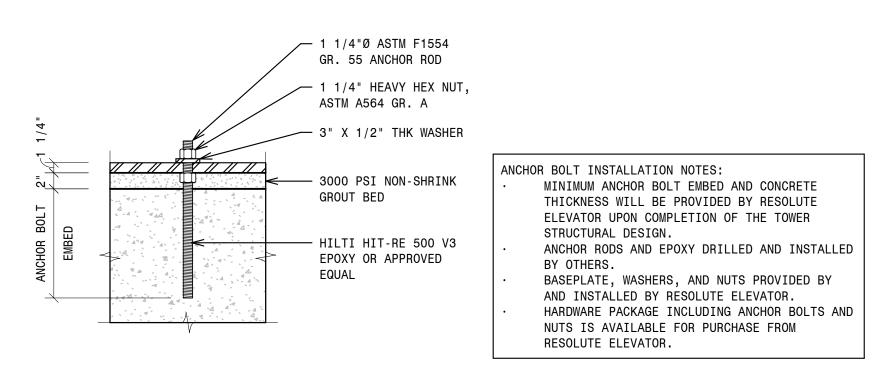

TYPICAL ANCHOR BOLT INSTALLATION
NOT TO SCALE

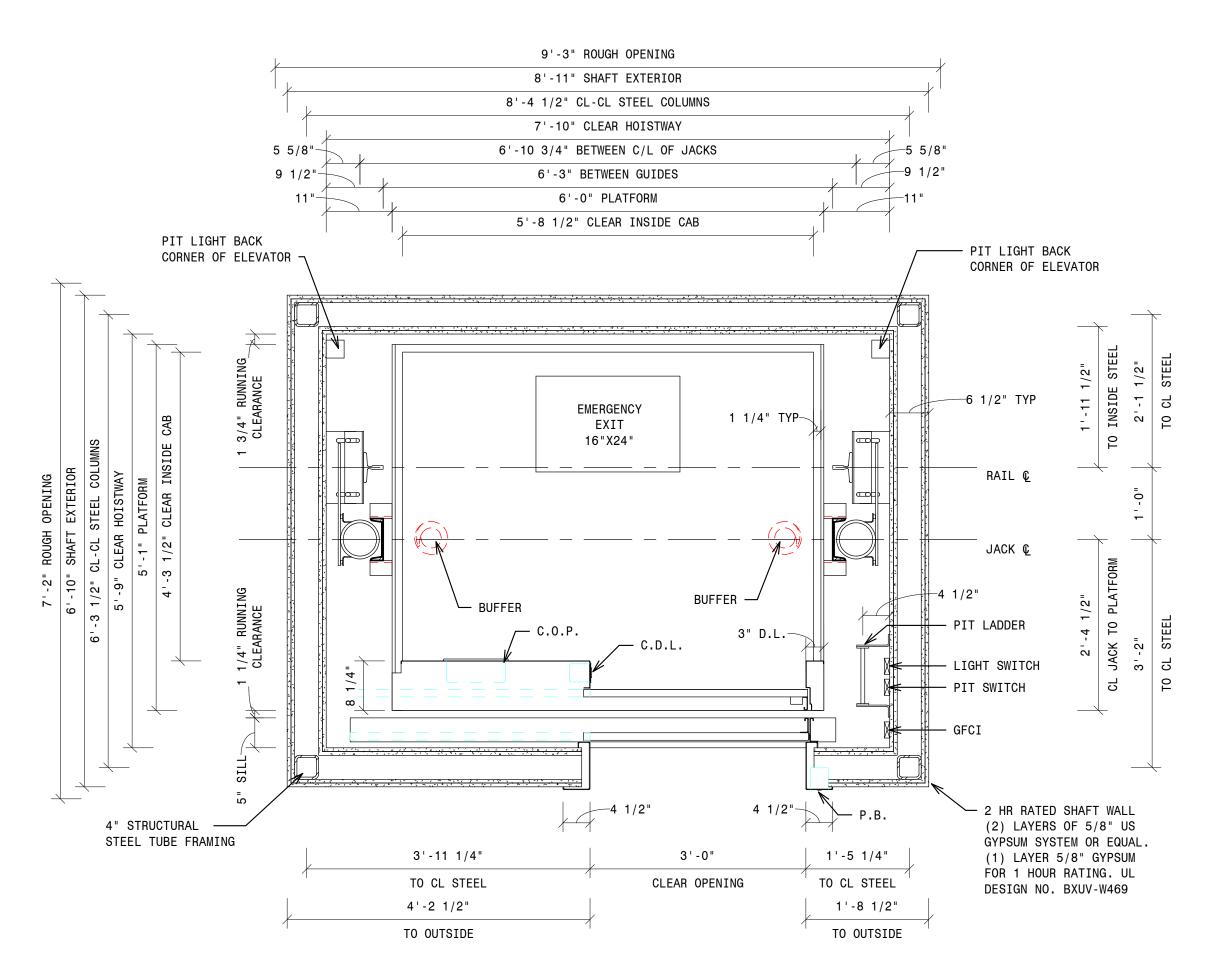

- 2 - 2100 MRL HOISTWAY RIGHT HAND
3/4" = 1'-0"

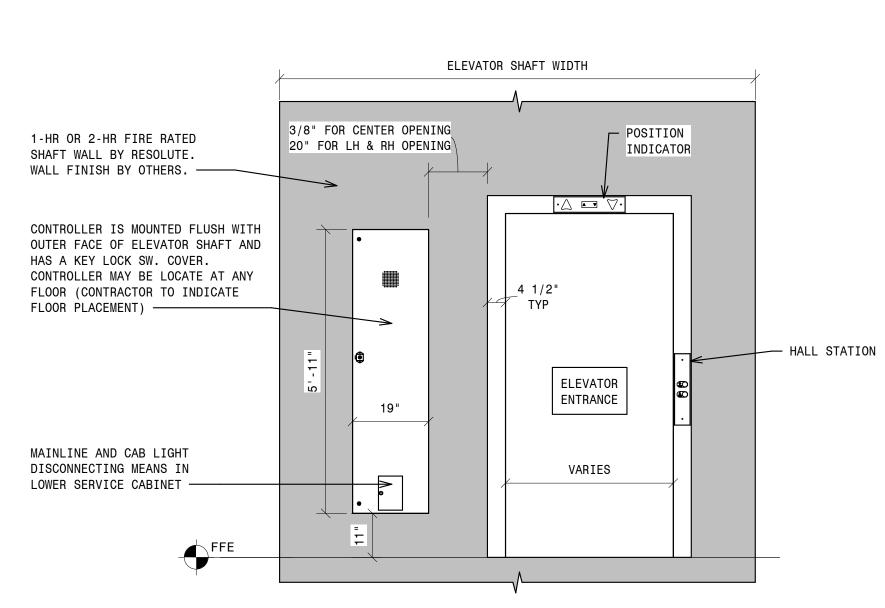

- TYPICAL CONTROLLER LOCATION NOT TO SCALE

2309 AIRPARK DR., BURLINGTON, NC 27215 PHONE: (919)-903-0189

FAX: (336)-232-9789

Info@resoluteelevator.com www.ResoluteElevator.com NC Firm No. D-0476


AND HOI AYOUTS

OPENIN


m

100


2

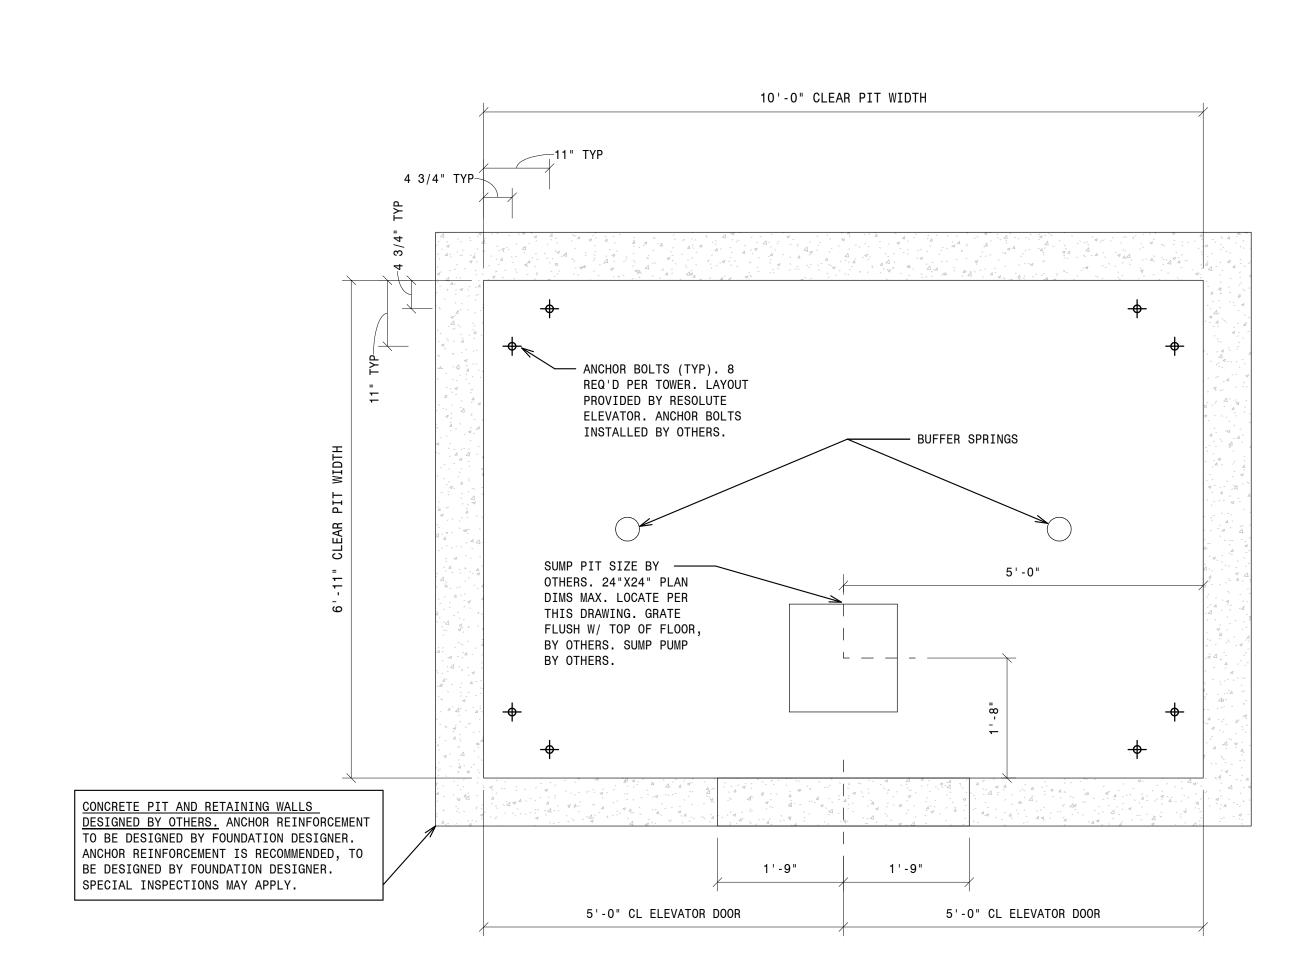


- 1 - 2500 MRL PIT CENTER 3/4" = 1'-0"

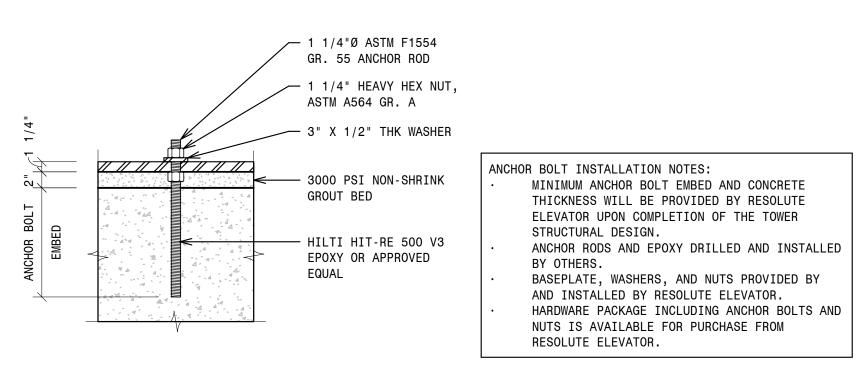

- TYPICAL ANCHOR BOLT INSTALLATION NOT TO SCALE

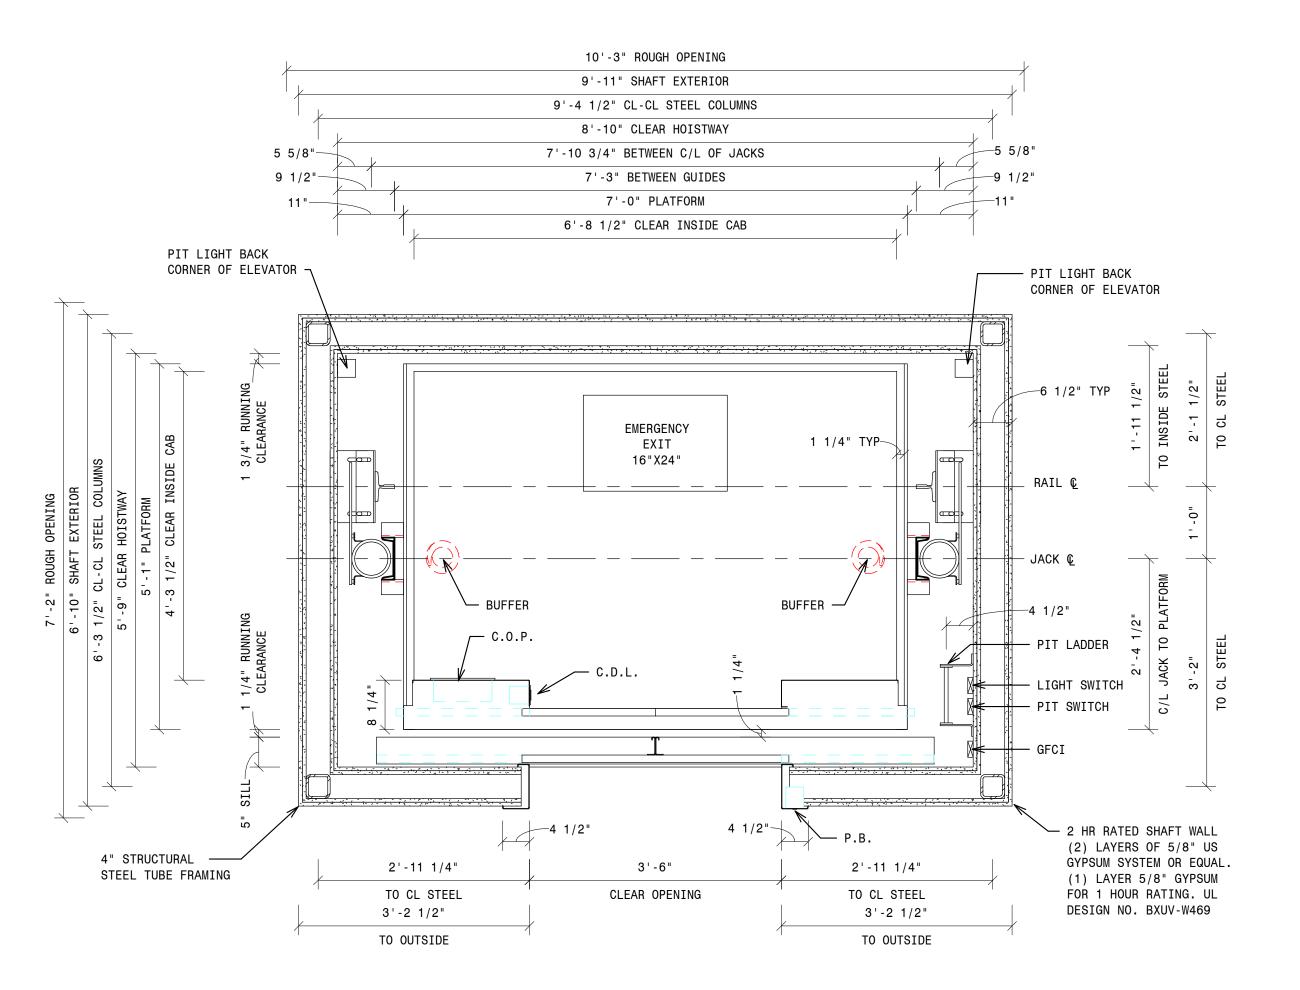

- 2 - 2500 MRL HOISTWAY CENTER 3/4" = 1'-0"

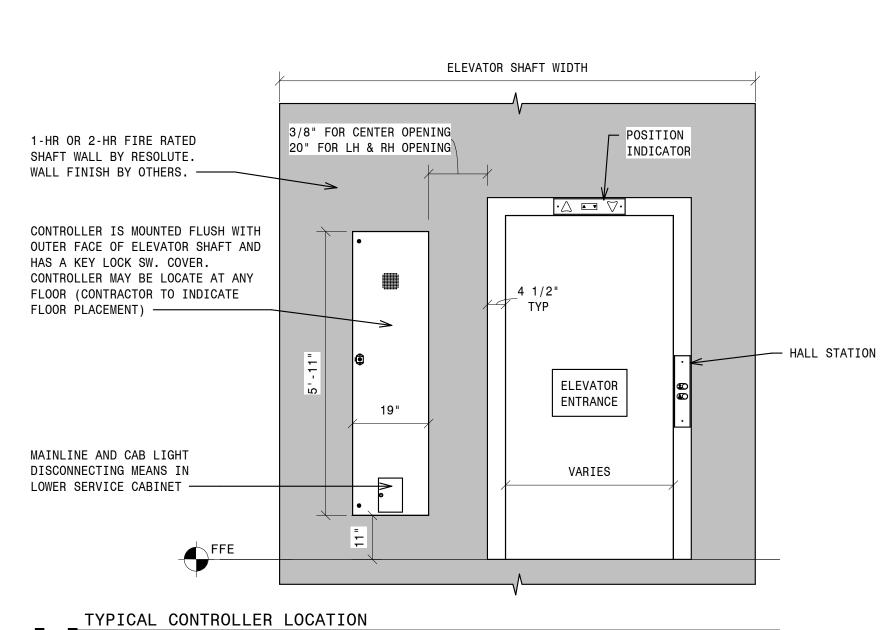

- TYPICAL CONTROLLER LOCATION NOT TO SCALE



NING

ОР

 \mathcal{O}


S


LB

2500

AND HOI AYOUTS

PHONE: (919)-903-0189 FAX: (336)-232-9789 Info@resoluteelevator.com www.ResoluteElevator.com NC Firm No. D-0476

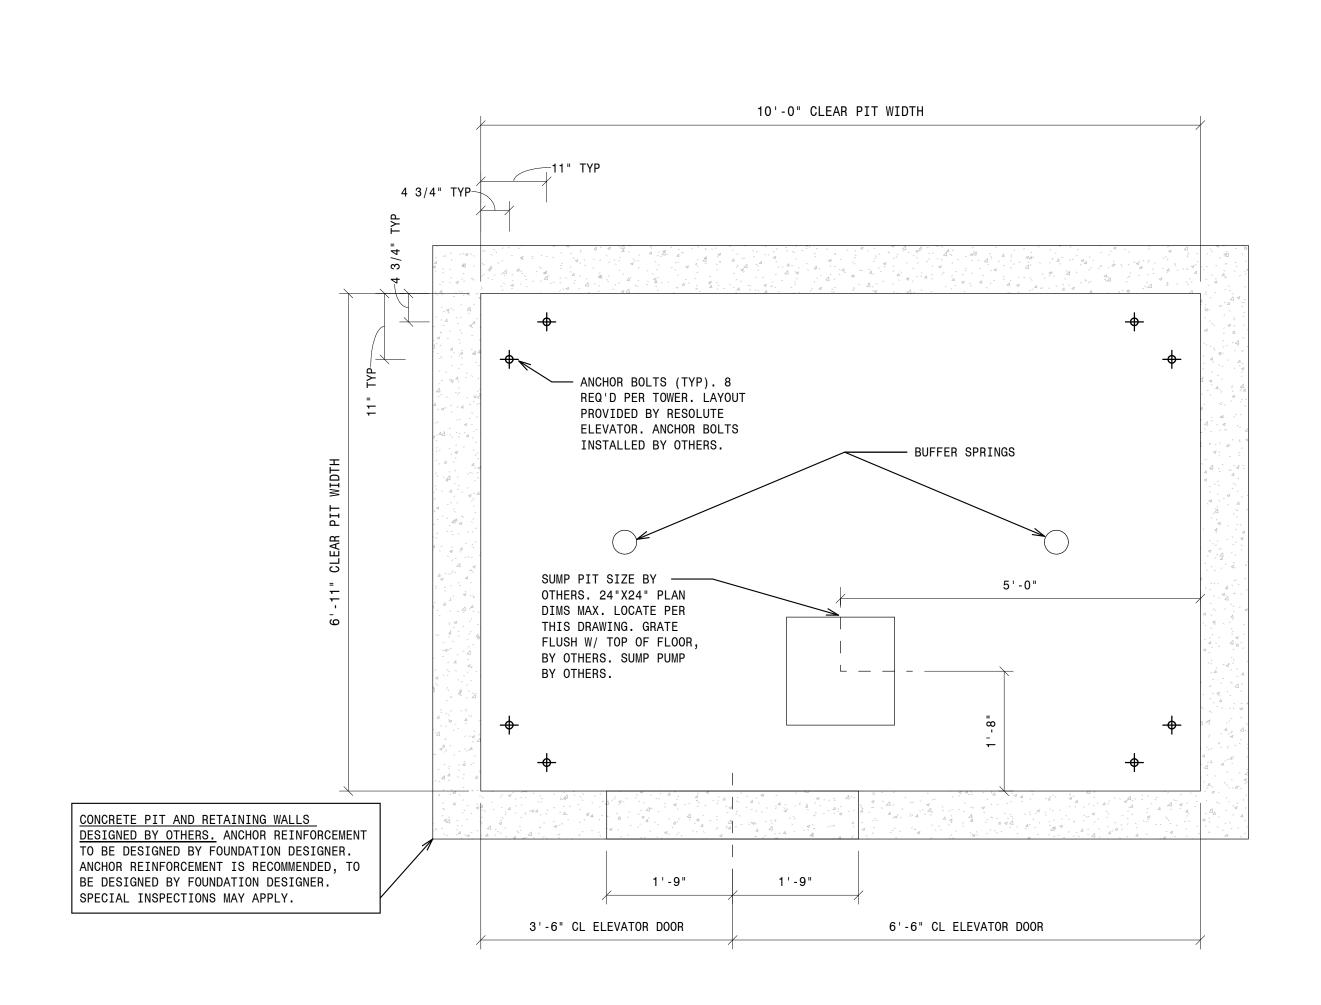

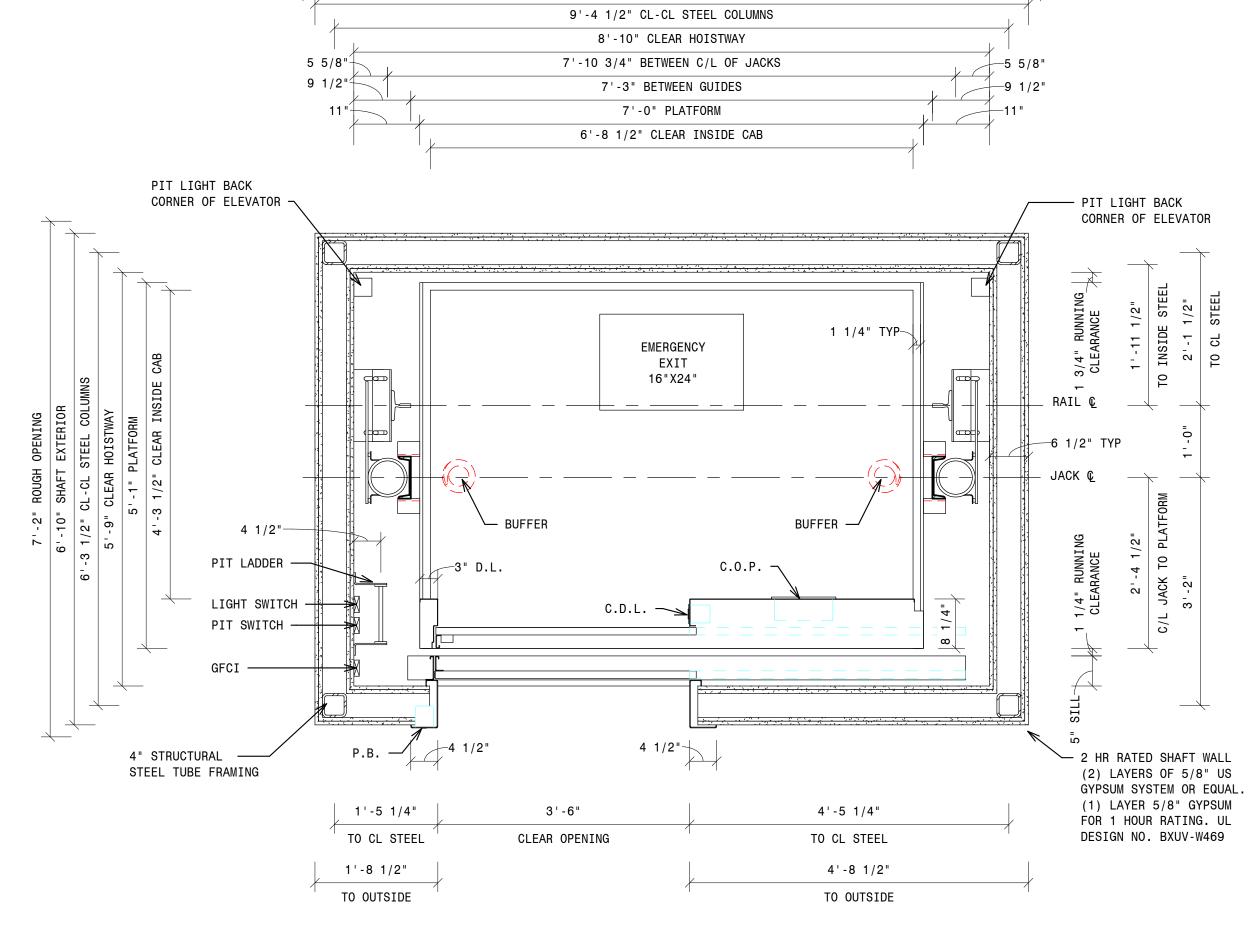

AND HOI

2309 AIRPARK DR.,

BURLINGTON, NC 27215 PHONE: (919)-903-0189 FAX: (336)-232-9789

Info@resoluteelevator.com www.ResoluteElevator.com NC Firm No. D-0476


OPENIN


王

LB


2500

10'-3" ROUGH OPENING
9'-11" SHAFT EXTERIOR

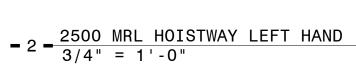


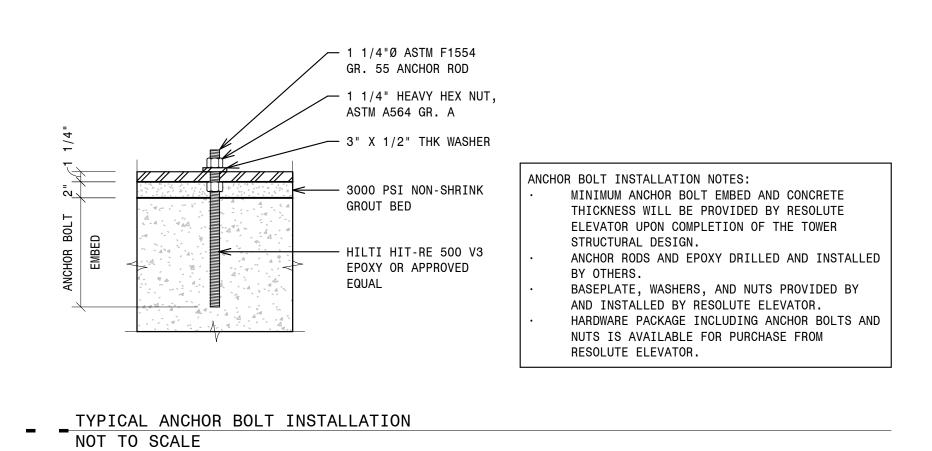

- 1 - 2500 MRL PIT LEFT HAND 3/4" = 1'-0"

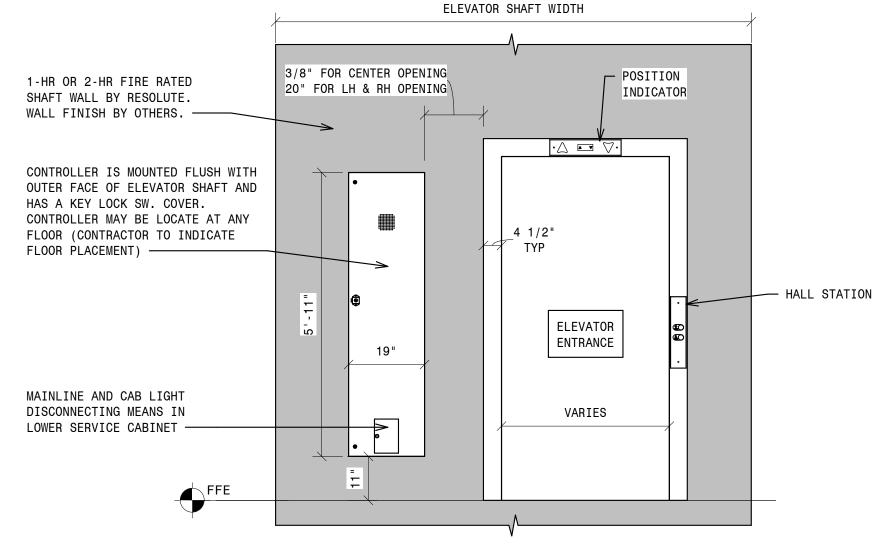

- TYPICAL CONTROLLER LOCATION NOT TO SCALE

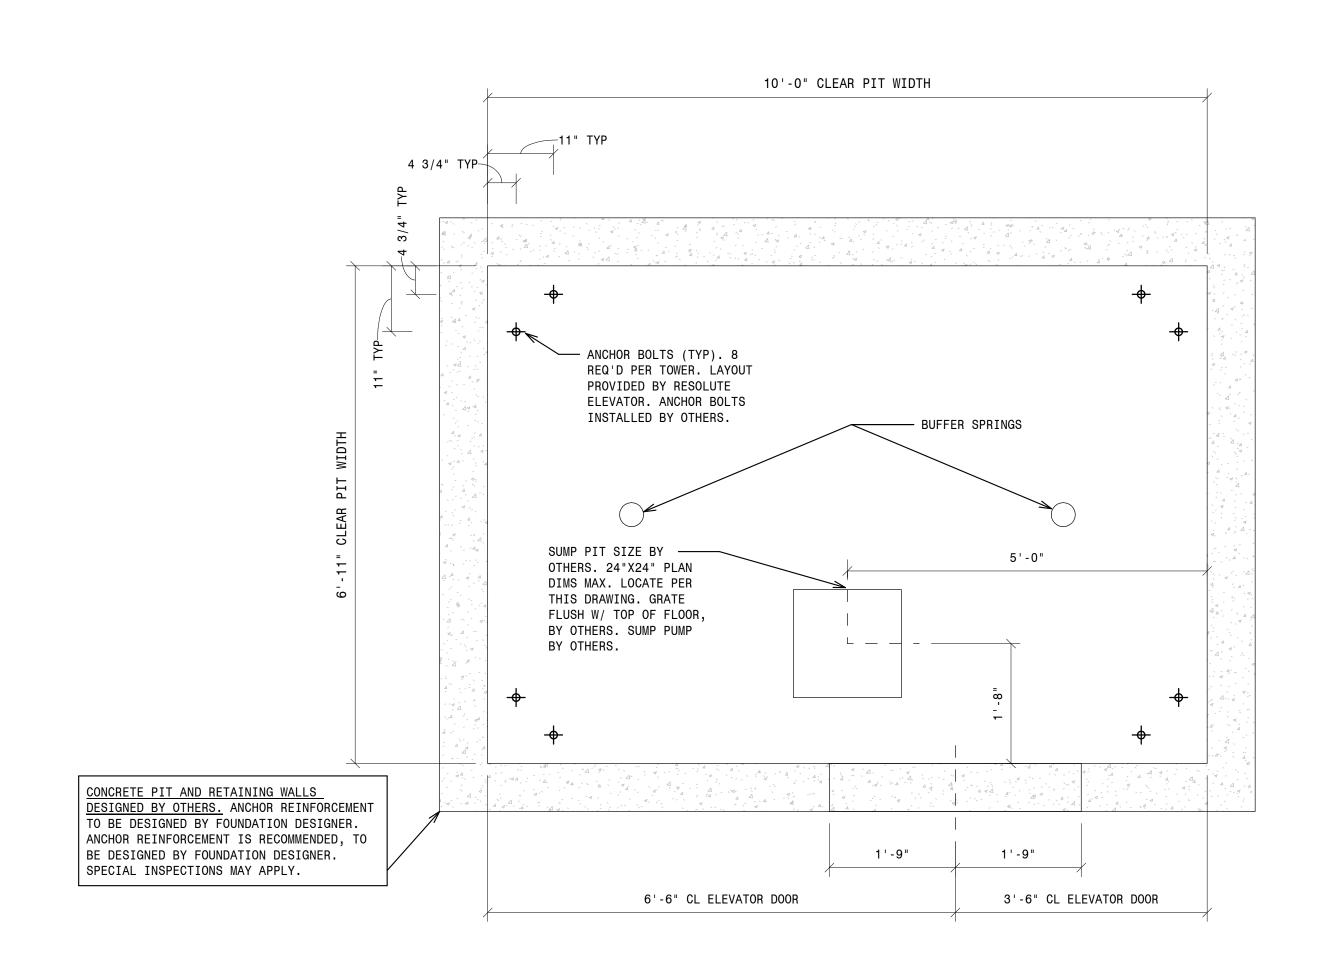


5 5/8"-7'-10 3/4" BETWEEN C/L OF JACKS 7'-3" BETWEEN GUIDES 9 1/2"-9 1/2" 7'-0" PLATFORM 6'-8 1/2" CLEAR INSIDE CAB PIT LIGHT BACK
CORNER OF ELEVATOR —— — PIT LIGHT BACK CORNER OF ELEVATOR **EMERGENCY** 1 1/4" TYP√ 6 1/2" TYP EXIT 16"X24" BUFFER — 3" D.L.~ 4 1/2", 4 1/2" ➤ 2 HR RATED SHAFT WALL (2) LAYERS OF 5/8" US 4" STRUCTURAL GYPSUM SYSTEM OR EQUAL. STEEL TUBE FRAMING (1) LAYER 5/8" GYPSUM 4'-5 1/4" 3'-6" 1'-5 1/4" FOR 1 HOUR RATING. UL TO CL STEEL DESIGN NO. BXUV-W469 TO CL STEEL CLEAR OPENING 1'-8 1/2" 4'-8 1/2" TO OUTSIDE TO OUTSIDE

10'-3" ROUGH OPENING

9'-11" SHAFT EXTERIOR


9'-4 1/2" CL-CL STEEL COLUMNS

8'-10" CLEAR HOISTWAY

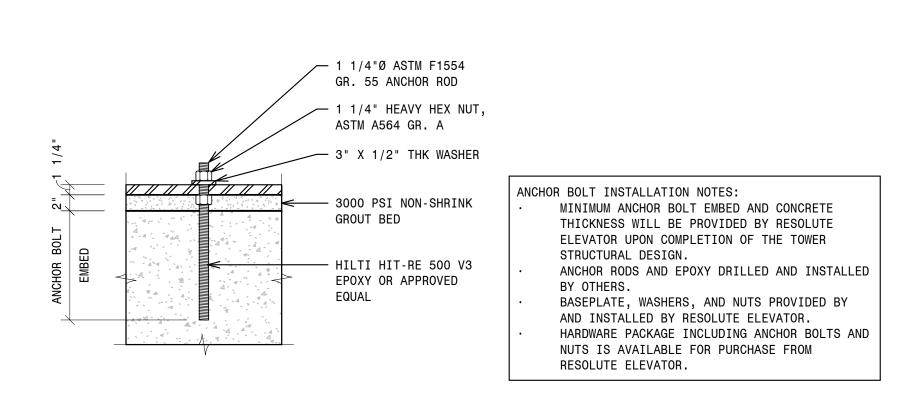

- 1 - 2500 MRL PIT RIGHT HAND 3/4" = 1'-0"

- TYPICAL ANCHOR BOLT INSTALLATION NOT TO SCALE

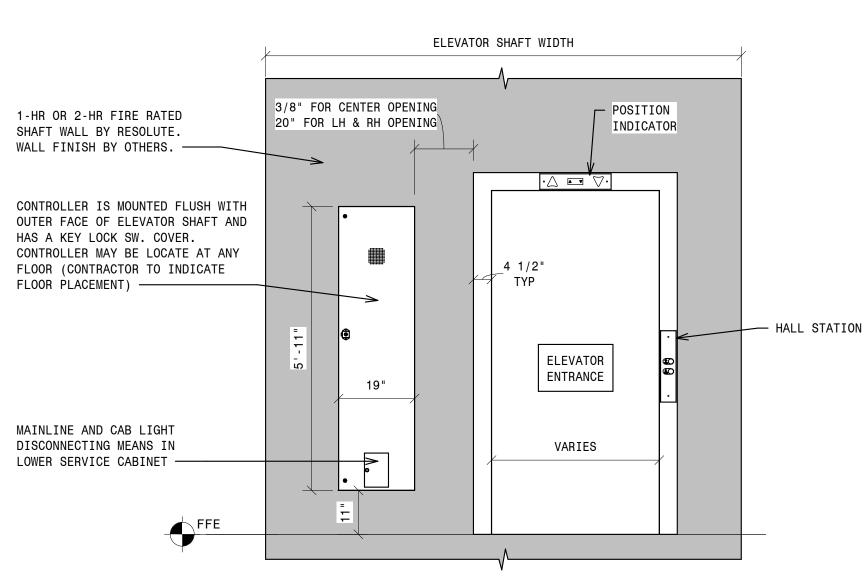

2309 AIRPARK DR.,
BURLINGTON, NC 27215
PHONE: (919)-903-0189
FAX: (336)-232-9789
Info@resoluteelevator.com
www.ResoluteElevator.com
NC Firm No. D-0476

FRON.

OPENIN

LBS


500

2

AND HOI

TYPICAL CONTROLLER LOCATION NOT TO SCALE

- 2 - 2500 MRL HOISTWAY RIGHT HAND 3/4" = 1'-0"

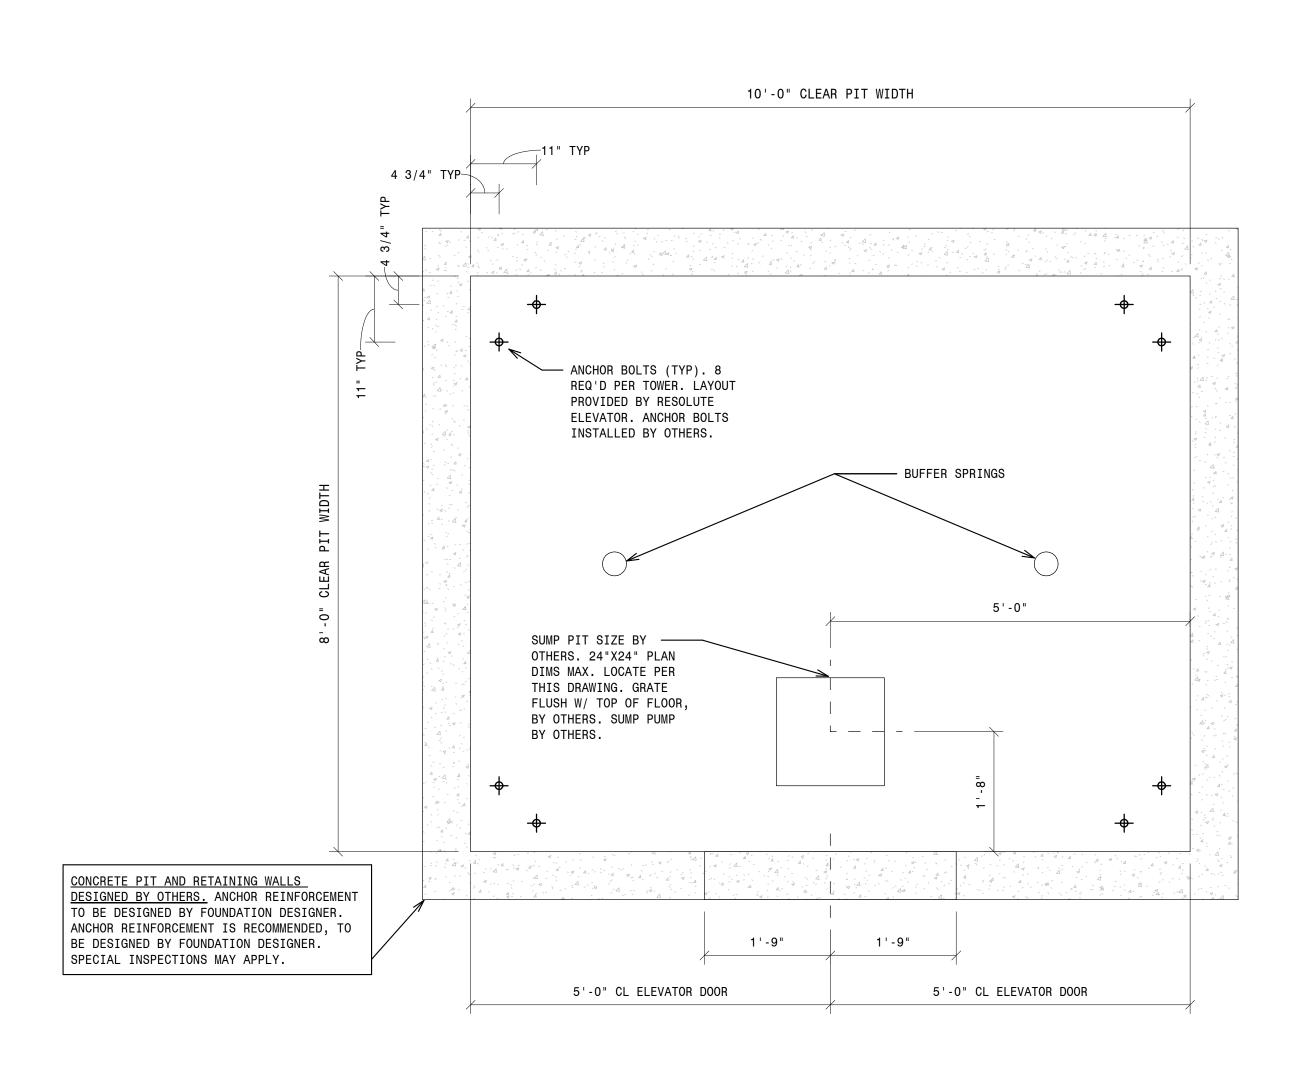

PIT LIGHT BACK - PIT LIGHT BACK CORNER OF ELEVATOR -CORNER OF ELEVATOR 1 1/4" TYP **EMERGENCY** EXIT —6 1/2" TYP BUFFER — 4 1/2" - 2 HR RATED SHAFT WALL 4 1/2" 4" STRUCTURAL —— (2) LAYERS OF 5/8" US STEEL TUBE FRAMING GYPSUM SYSTEM OR EQUAL. 2'-11 1/4" 3'-6" 2'-11 1/4" (1) LAYER 5/8" GYPSUM FOR 1 HOUR RATING. UL TO CL STEEL CLEAR OPENING TO CL STEEL DESIGN NO. BXUV-W469 3'-2 1/2" 3'-2 1/2" TO OUTSIDE TO OUTSIDE

10'-3" ROUGH OPENING
9'-11" SHAFT EXTERIOR

9'-4 1/2" CL-CL STEEL COLUMNS


8'-10" CLEAR HOISTWAY

7'-10 3/4" BETWEEN C/L OF JACKS

7'-3" BETWEEN GUIDES
7'-0" PLATFORM
6'-8 1/2" CLEAR INSIDE CAB


9 1/2"-

- 2 - 3500 MRL HOISTWAY CENTER 3/4" = 1'-0"

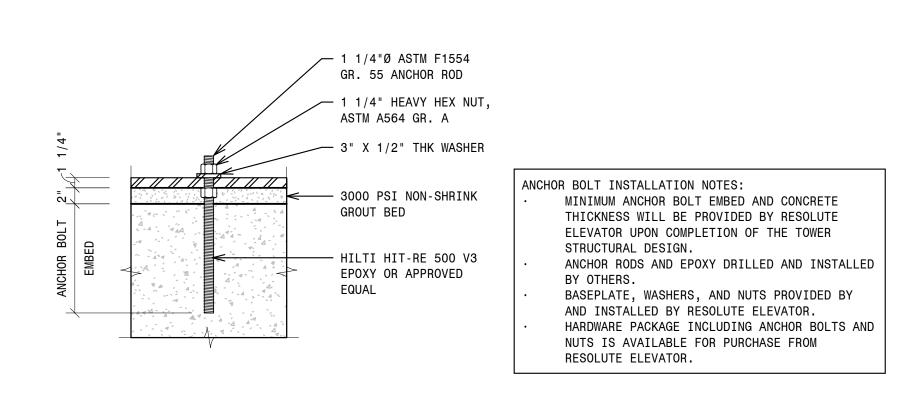

- 1 - 3500 MRL PIT CENTER 3/4" = 1'-0"

TYPICAL ANCHOR BOLT INSTALLATION
NOT TO SCALE

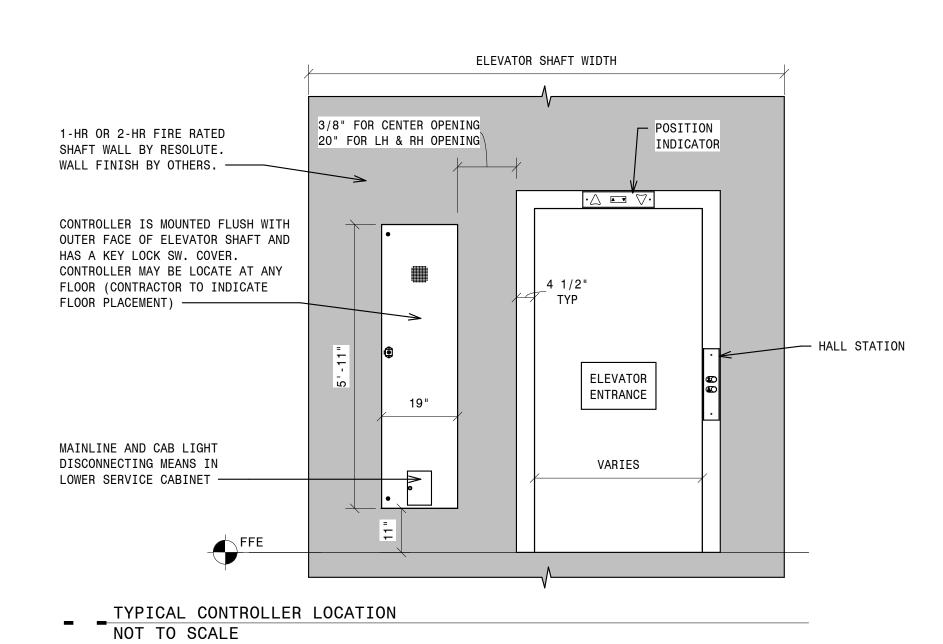



NING

ОР


 \mathcal{O}


S

LB

3500

AND HO

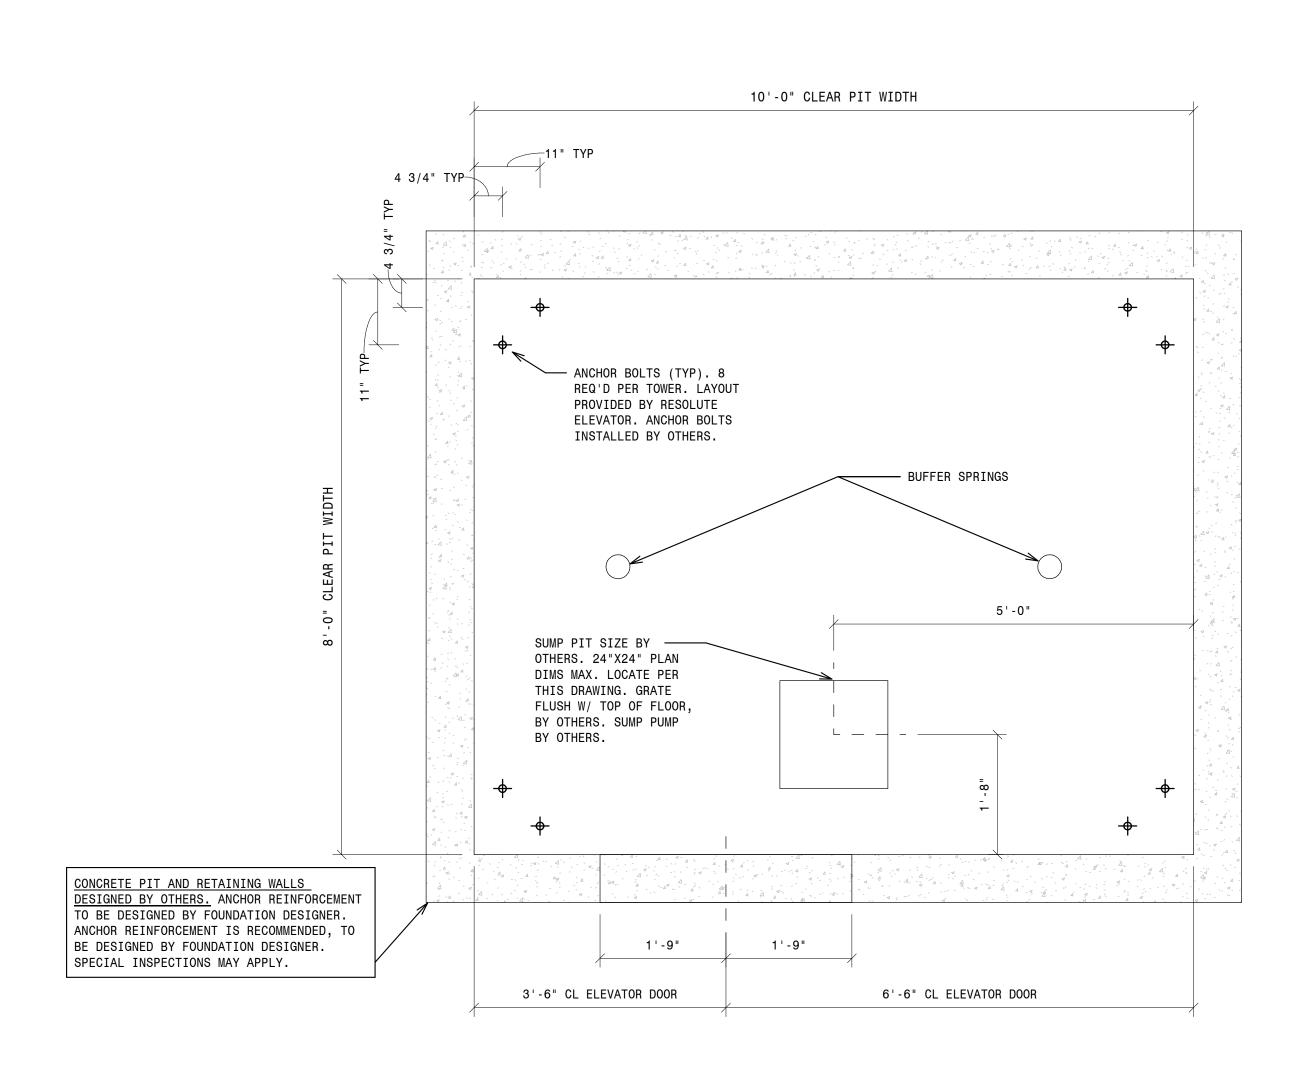

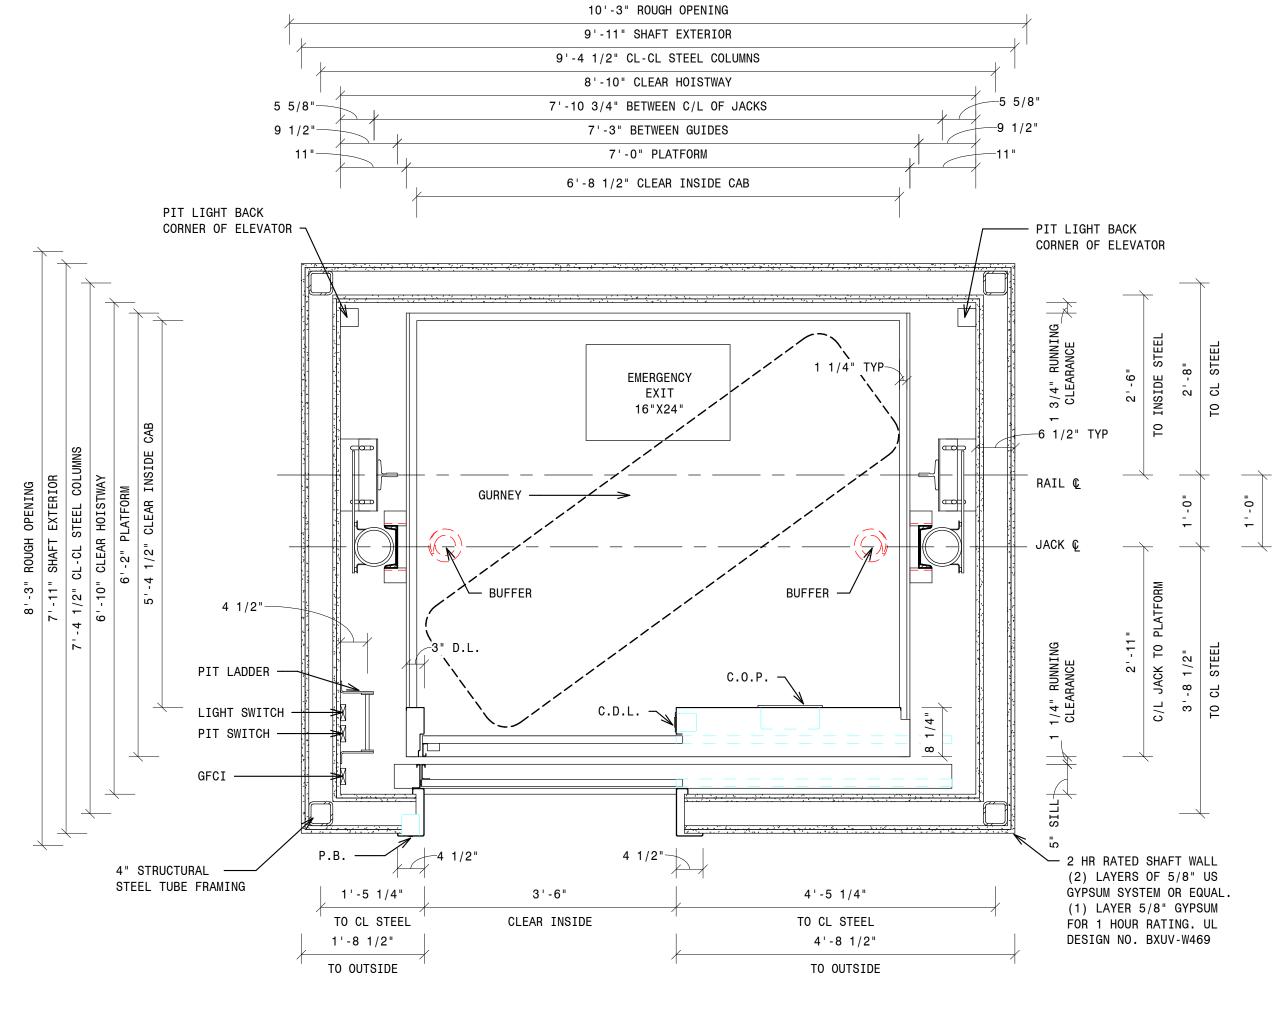

AND HOI AYOUTS

2309 AIRPARK DR.,

BURLINGTON, NC 27215 PHONE: (919)-903-0189 FAX: (336)-232-9789

Info@resoluteelevator.com www.ResoluteElevator.com NC Firm No. D-0476


OPENIN

王


LB

3500


- 2 - 3500 MRL HOISTWAY LEFT HAND

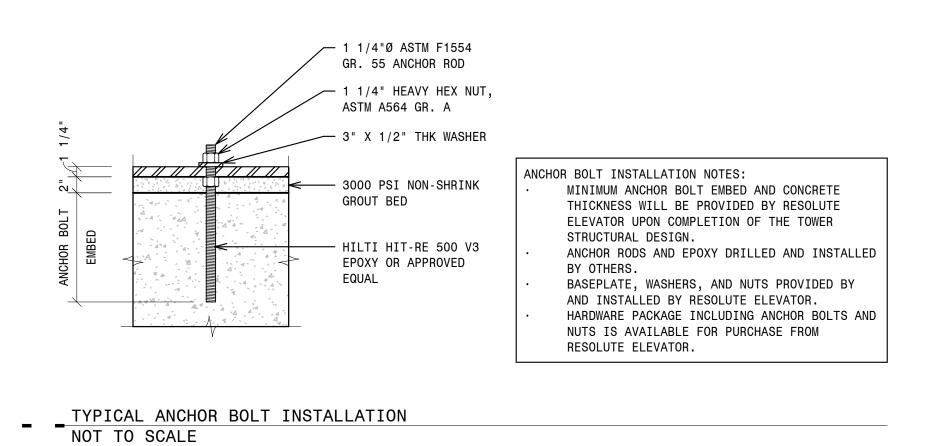

- 1 - 3500 MRL PIT LEFT HAND 3/4" = 1'-0"

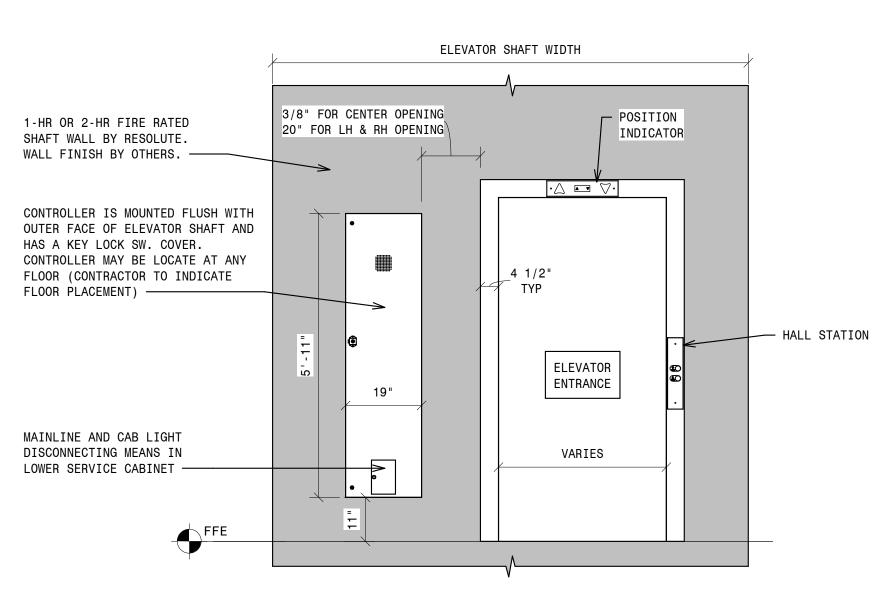


TYPICAL CONTROLLER LOCATION
NOT TO SCALE

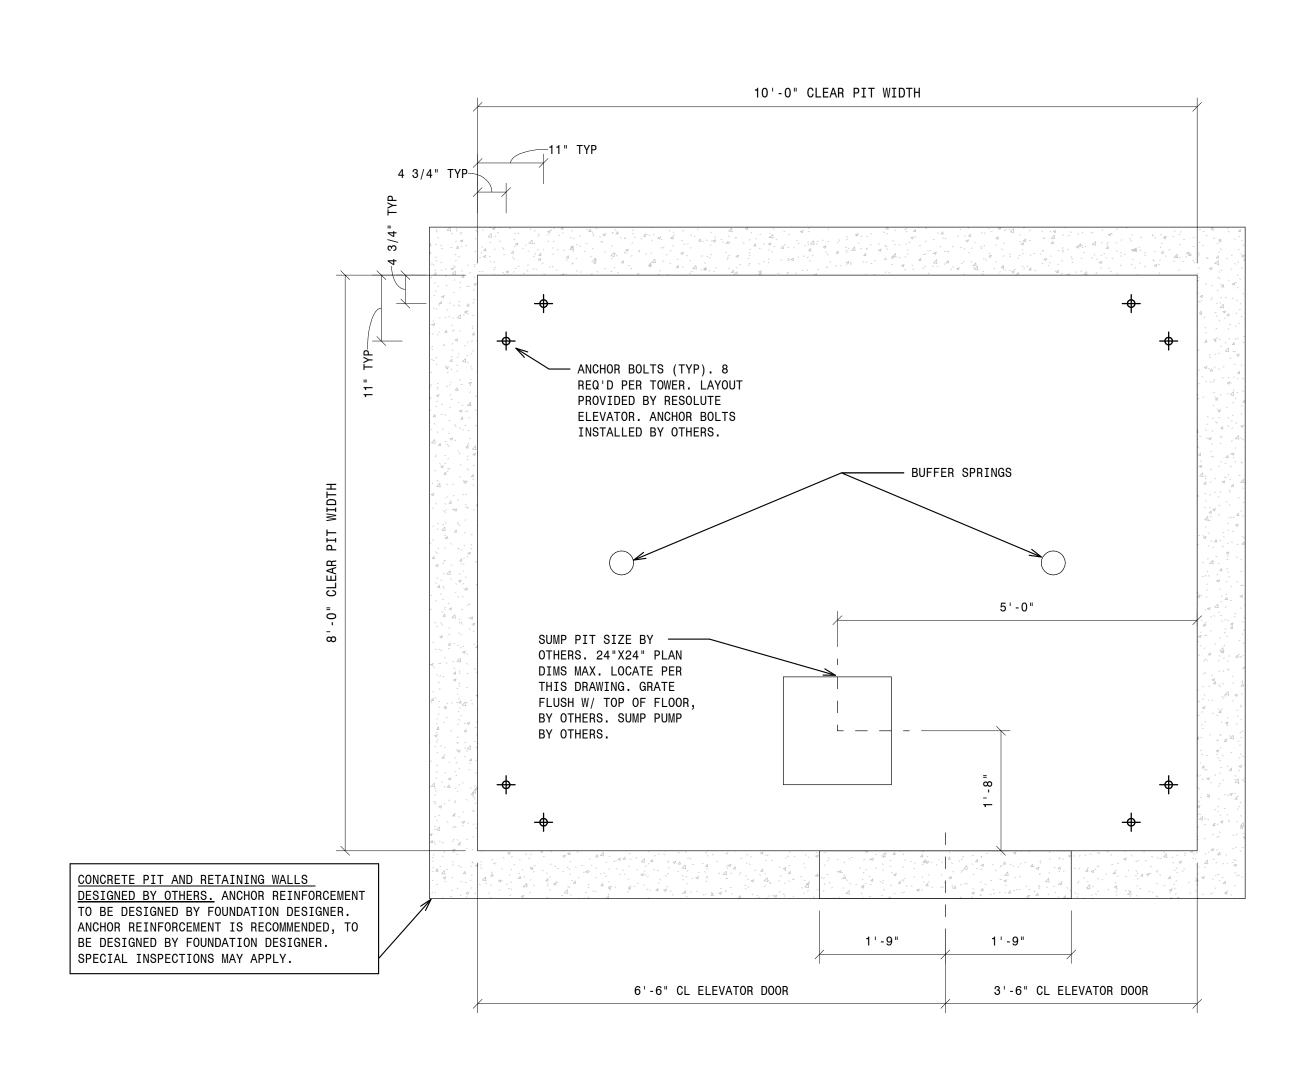

9'-4 1/2" CL-CL STEEL COLUMNS 8'-10" CLEAR HOISTWAY 7'-10 3/4" BETWEEN C/L OF JACKS 7'-3" BETWEEN GUIDES 7'-0" PLATFORM 6'-8 1/2" CLEAR INSIDE CAB PIT LIGHT BACK CORNER OF ELEVATOR -— PIT LIGHT BACK CORNER OF ELEVATOR **EMERGENCY** 1 1/4" TYP EXIT 16"X24" ─6 1/2" TYP BUFFER -BUFFER 3" D.L.∕ __ C.O.P. 4 1/2" 4 1/2"-─ 2 HR RATED SHAFT WALL 4" STRUCTURAL —— (2) LAYERS OF 5/8" US STEEL TUBE FRAMING 4'-5 1/4" 3'-6" 1'-5 1/4" GYPSUM SYSTEM OR EQUAL. (1) LAYER 5/8" GYPSUM TO CL STEEL CLEAR INSIDE TO CL STEEL FOR 1 HOUR RATING. UL 4'-8 1/2" 1'-8 1/2" DESIGN NO. BXUV-W469 TO OUTSIDE TO OUTSIDE


10'-3" ROUGH OPENING
9'-11" SHAFT EXTERIOR

- 2 - 3500 MRL HOISTWAY RIGHT HAND
3/4" = 1'-0"

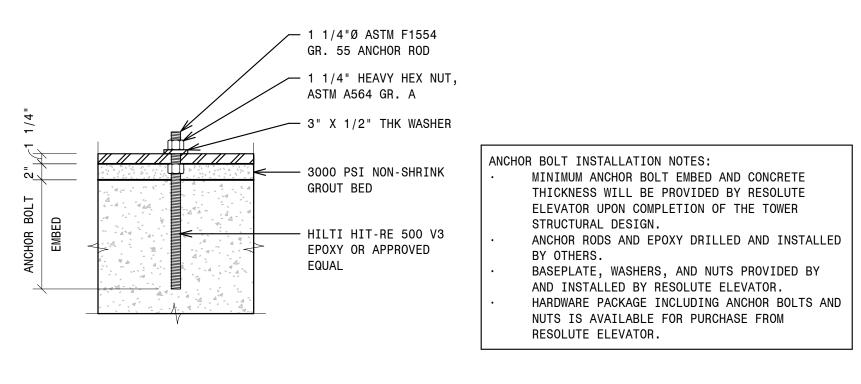

TYPICAL ANCHOR BOLT INSTALLATION
NOT TO SCALE

- 1 - 3500 MRL PIT RIGHT HAND 3/4" = 1'-0"

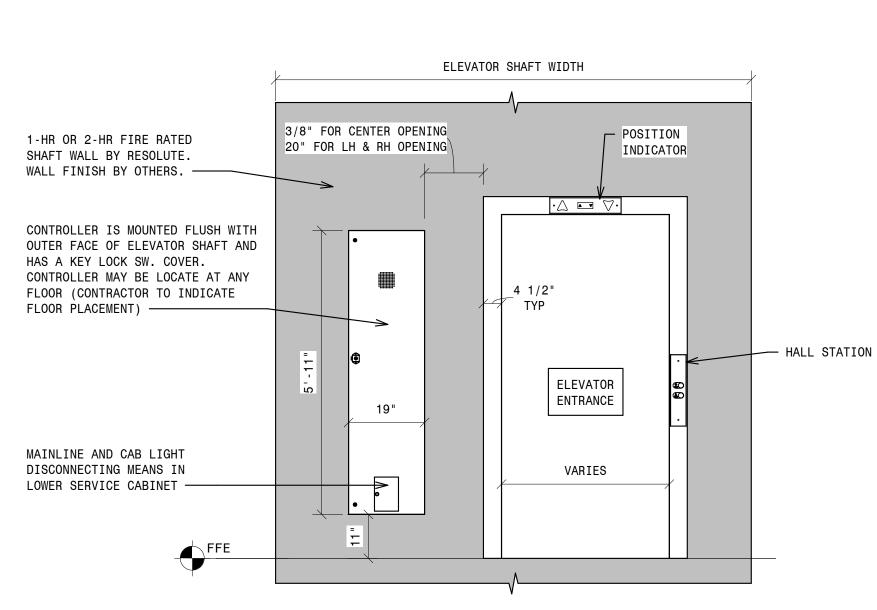

TYPICAL CONTROLLER LOCATION
NOT TO SCALE

2309 AIRPARK DR., BURLINGTON, NC 27215 PHONE: (919)-903-0189 FAX: (336)-232-9789 Info@resoluteelevator.com www.ResoluteElevator.com NC Firm No. D-0476


FRON.

OPENIN

m

3500


AND HOI AYOUTS

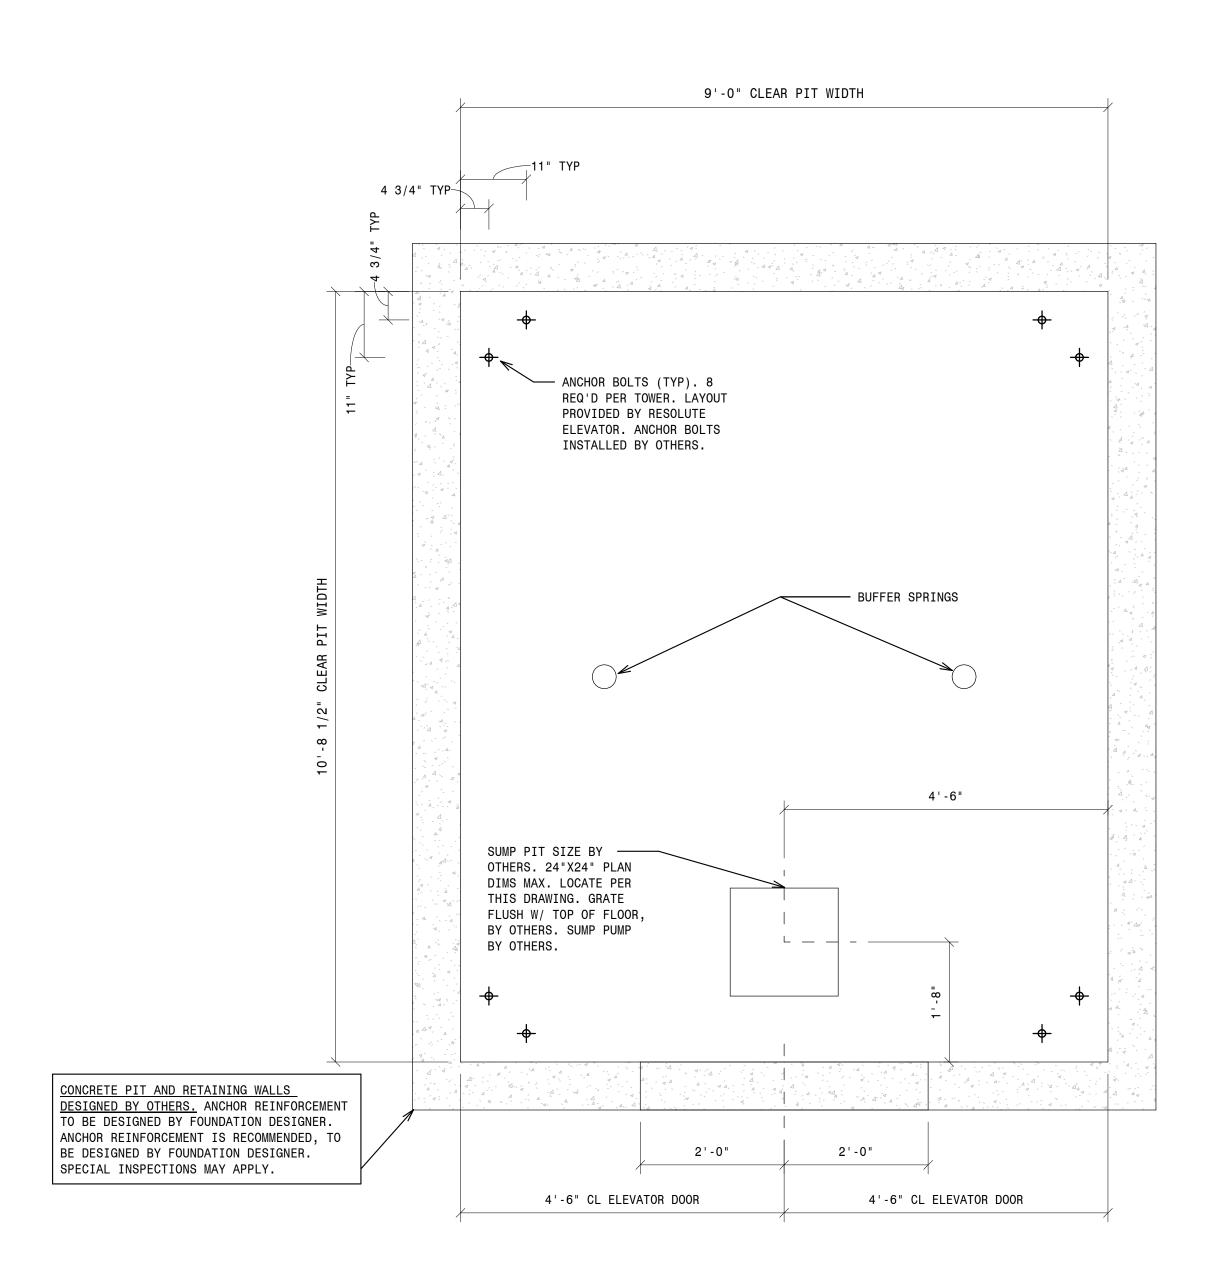


─ 1 1/4"Ø ASTM F1554 GR. 55 ANCHOR ROD ____ 1 1/4" HEAVY HEX NUT, ASTM A564 GR. A - 3" X 1/2" THK WASHER ANCHOR BOLT INSTALLATION NOTES: 3000 PSI NON-SHRINK MINIMUM ANCHOR BOLT EMBED AND CONCRETE GROUT BED THICKNESS WILL BE PROVIDED BY RESOLUTE ELEVATOR UPON COMPLETION OF THE TOWER STRUCTURAL DESIGN. — HILTI HIT-RE 500 V3 ANCHOR RODS AND EPOXY DRILLED AND INSTALLED EPOXY OR APPROVED BY OTHERS. **EQUAL** BASEPLATE, WASHERS, AND NUTS PROVIDED BY AND INSTALLED BY RESOLUTE ELEVATOR. HARDWARE PACKAGE INCLUDING ANCHOR BOLTS AND NUTS IS AVAILABLE FOR PURCHASE FROM RESOLUTE ELEVATOR.

TYPICAL ANCHOR BOLT INSTALLATION
NOT TO SCALE

- 1 - 4500 MRL PIT CENTER 3/4" = 1'-0"

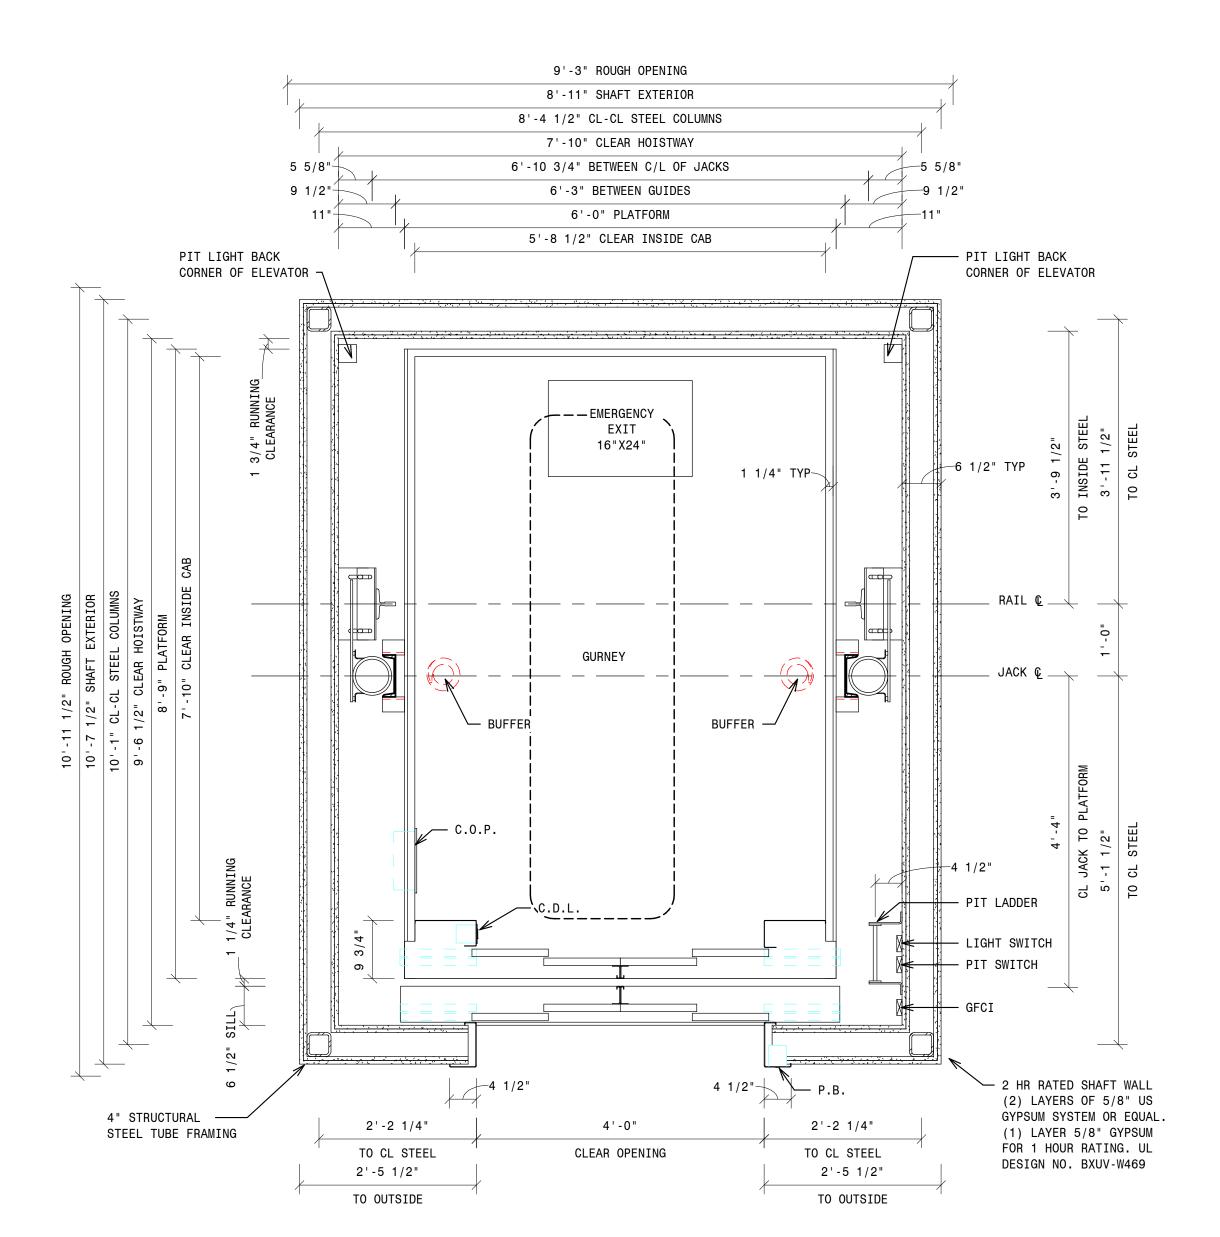

- 2 - 4500 MRL HOISTWAY CENTER 3/4" = 1'-0"

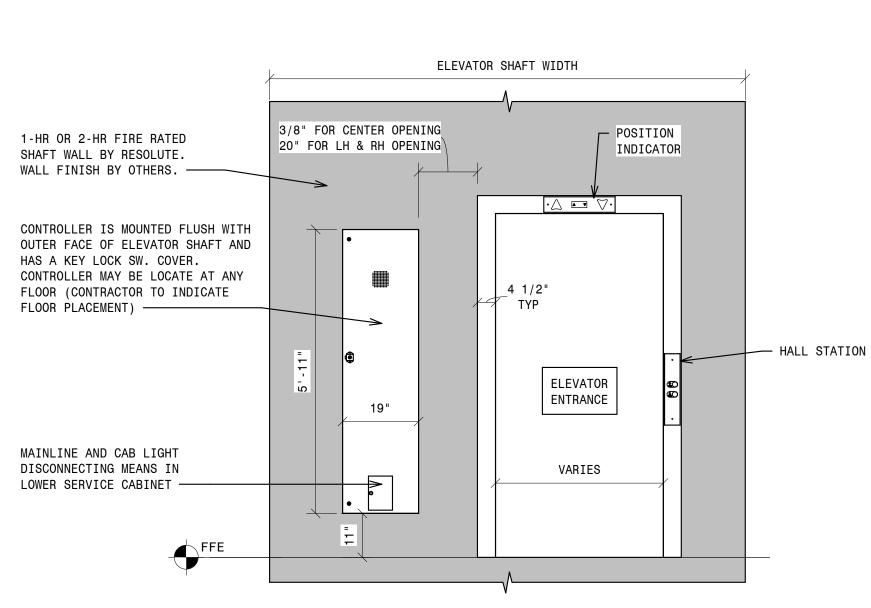

TYPICAL CONTROLLER LOCATION
NOT TO SCALE



www.ResoluteElevator.com NC Firm No. D-0476

NING

ОР


 \mathcal{O}

S

LB

4500


AND HOI AYOUTS

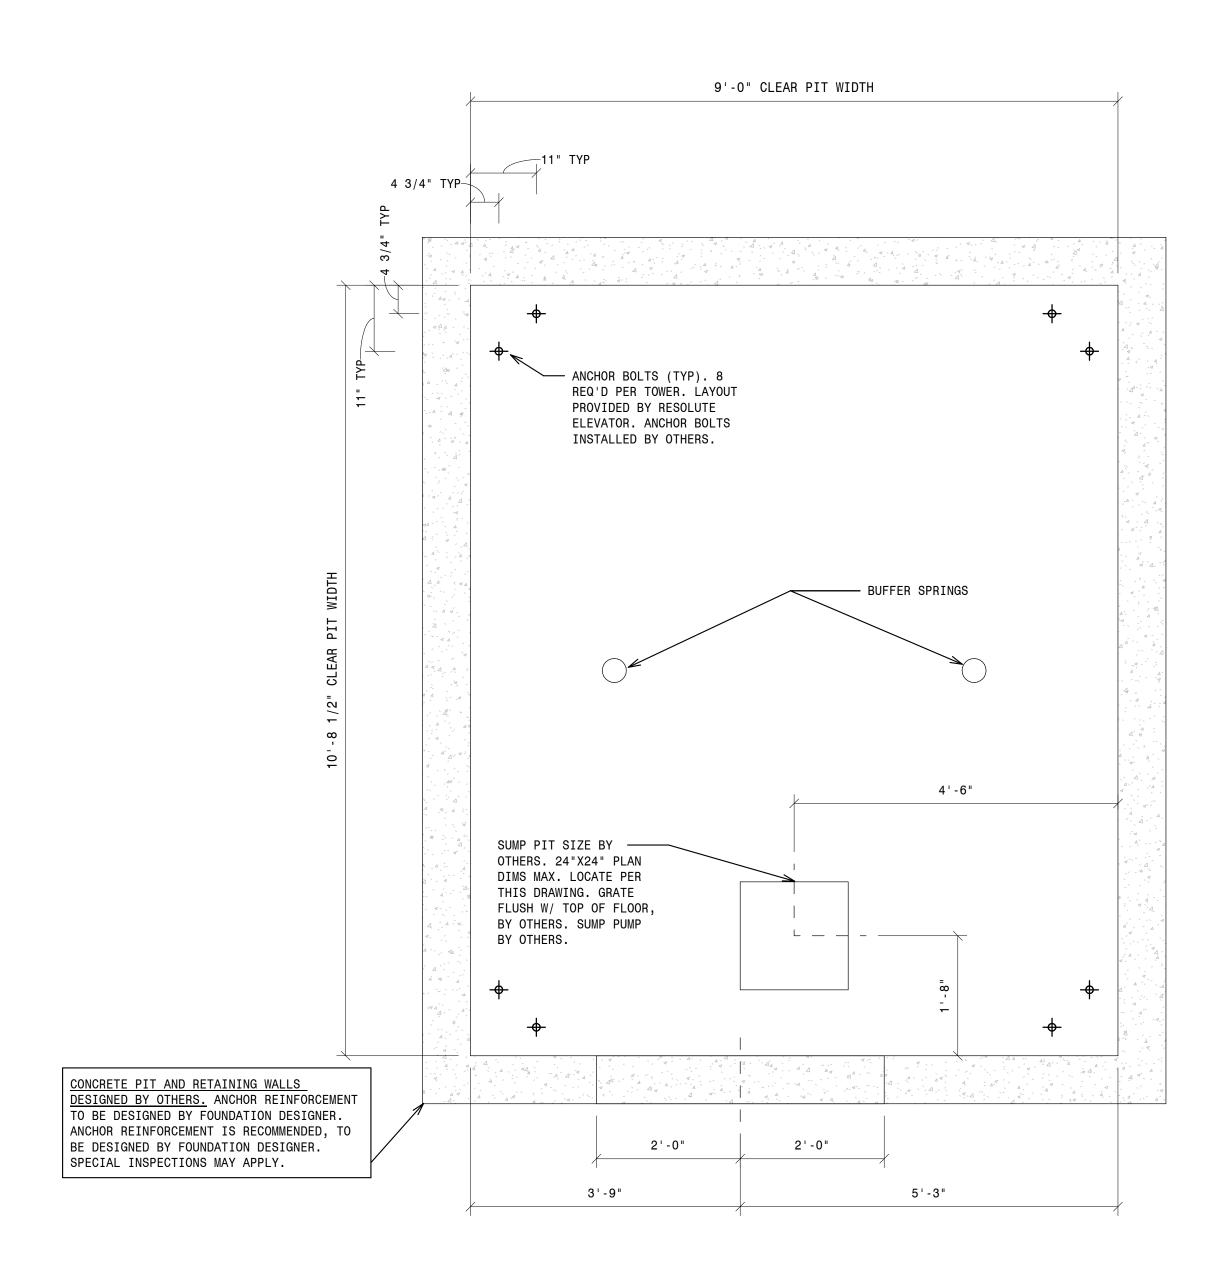

- 1 - 4500 MRL PIT LEFT HAND
3/4" = 1'-0"

TYPICAL ANCHOR BOLT INSTALLATION

1 " = 1'-0"

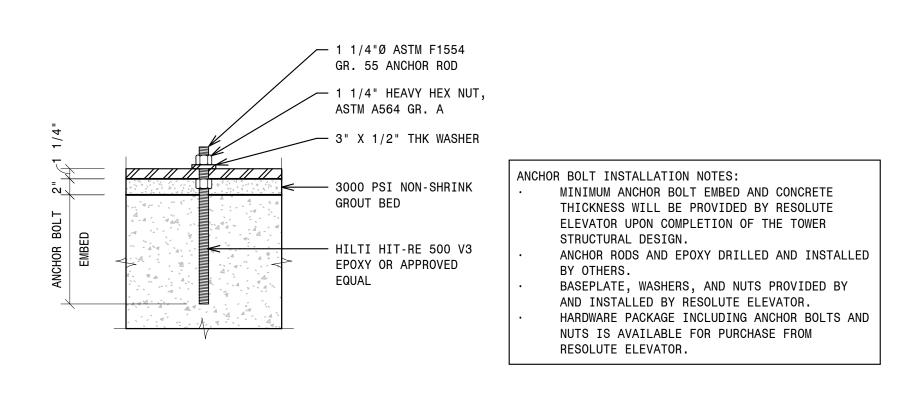

6'-3" BETWEEN GUIDES 6'-0" PLATFORM 5'-8 1/2" CLEAR INSIDE CAB PIT LIGHT BACK CORNER OF ELEVATOR ¬ — PIT LIGHT BACK CORNER OF ELEVATOR EXIT 16"X24" 1 1/4" TYP~ —6 1/2" ТҮР. RAIL C GURNEY ___ JACK @ ___ └─ BUFFER¦ BUFFER — 4 1/2" C.O.P. ¬ PIT LADDER -LIGHT SWITCH -PIT SWITCH ---4 1/2" — 2 HR RATED SHAFT WALL 4" STRUCTURAL —— (2) LAYERS OF 5/8" US STEEL TUBE FRAMING 2'-11 1/4" GYPSUM SYSTEM OR EQUAL. 1'-5 1/4" 4'-0" (1) LAYER 5/8" GYPSUM TO CL STEEL CLEAR INSIDE TO CL STEEL FOR 1 HOUR RATING. UL DESIGN NO. BXUV-W469 1'-8 1/2" 3'-2 1/2" TO OUTSIDE TO OUTSIDE

9'-3" ROUGH OPENING


8'-11" SHAFT EXTERIOR

8'-4 1/2" CL-CL STEEL COLUMNS

7'-10" CLEAR HOISTWAY

6'-10 3/4" BETWEEN C/L OF JACKS

- 2 - 4500 MRL HOISTWAY LEFT HAND

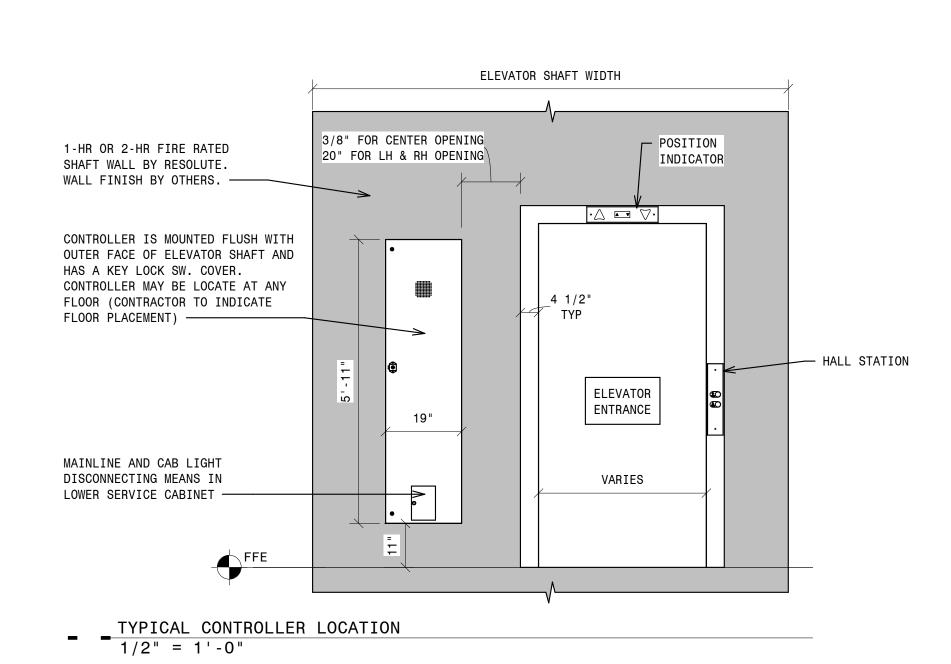



Info@resoluteelevator.com www.ResoluteElevator.com NC Firm No. D-0476

AND HOI


AN

OPENIN


王

LB


4500

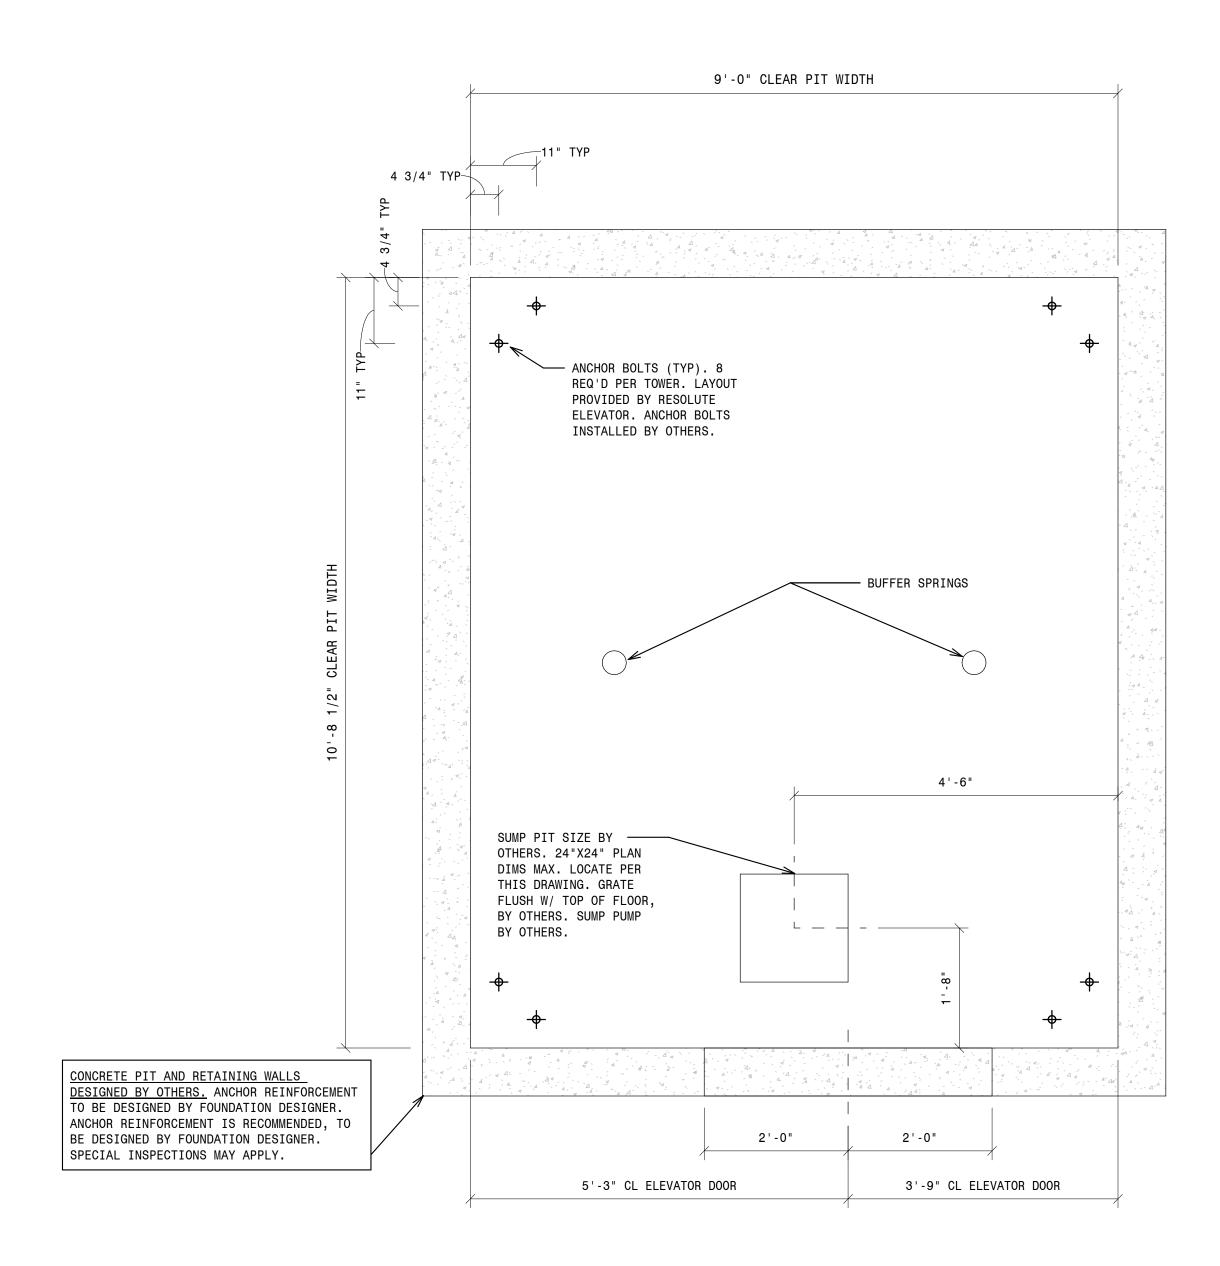


- 1 - 4500 MRL PIT RIGHT HAND 3/4" = 1'-0"

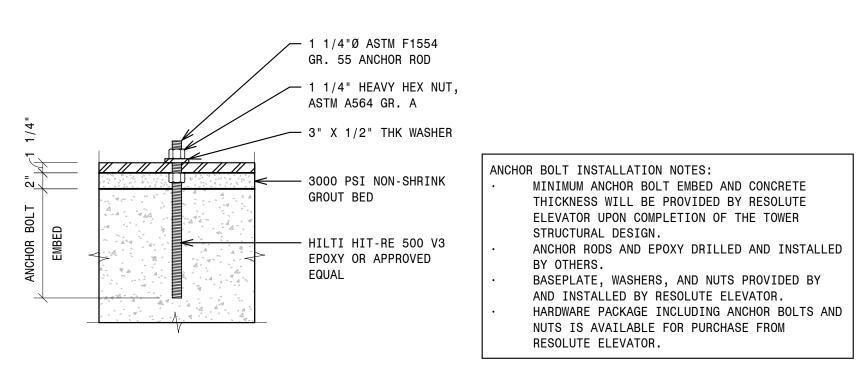

TYPICAL ANCHOR BOLT INSTALLATION
NOT TO SCALE

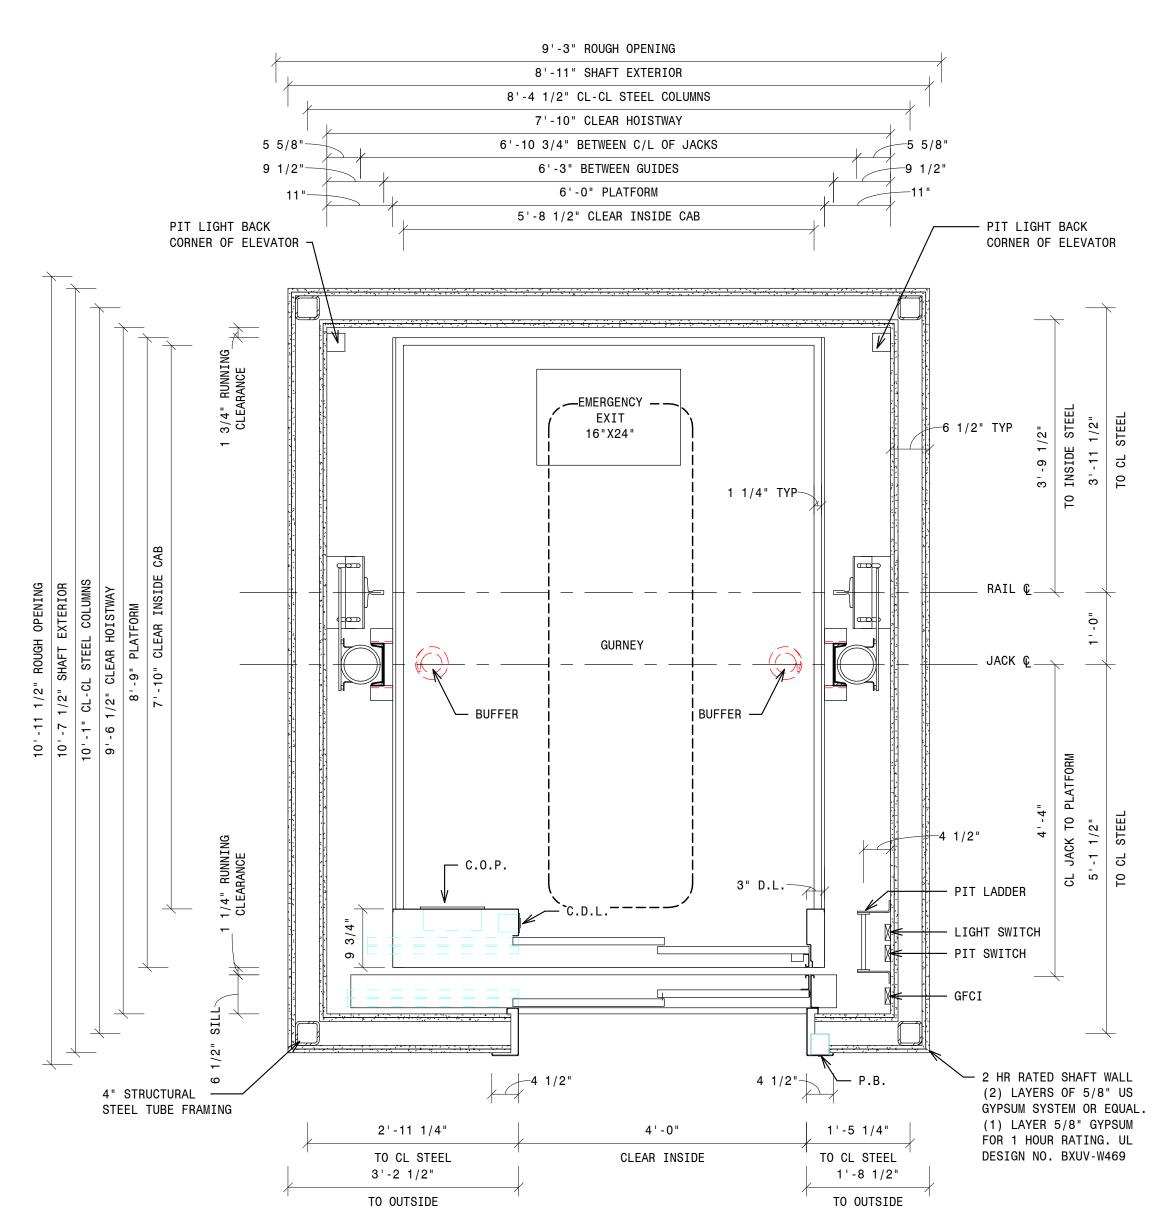

- 2 - 4500 MRL HOISTWAY RIGHT HAND 3/4" = 1'-0"

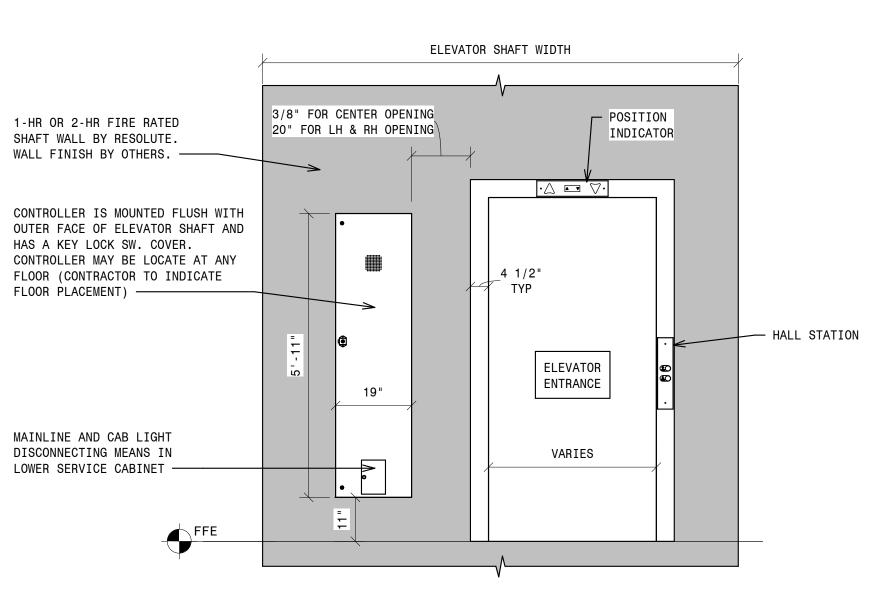

- TYPICAL CONTROLLER LOCATION NOT TO SCALE



Info@resoluteelevator.com www.ResoluteElevator.com NC Firm No. D-0476

FRON

OPENIN

m

4500

AND HOI AYOUTS