


OVERALL TOWER HEIGHT VARIES PER PROJECT

FRONT OF TOWER

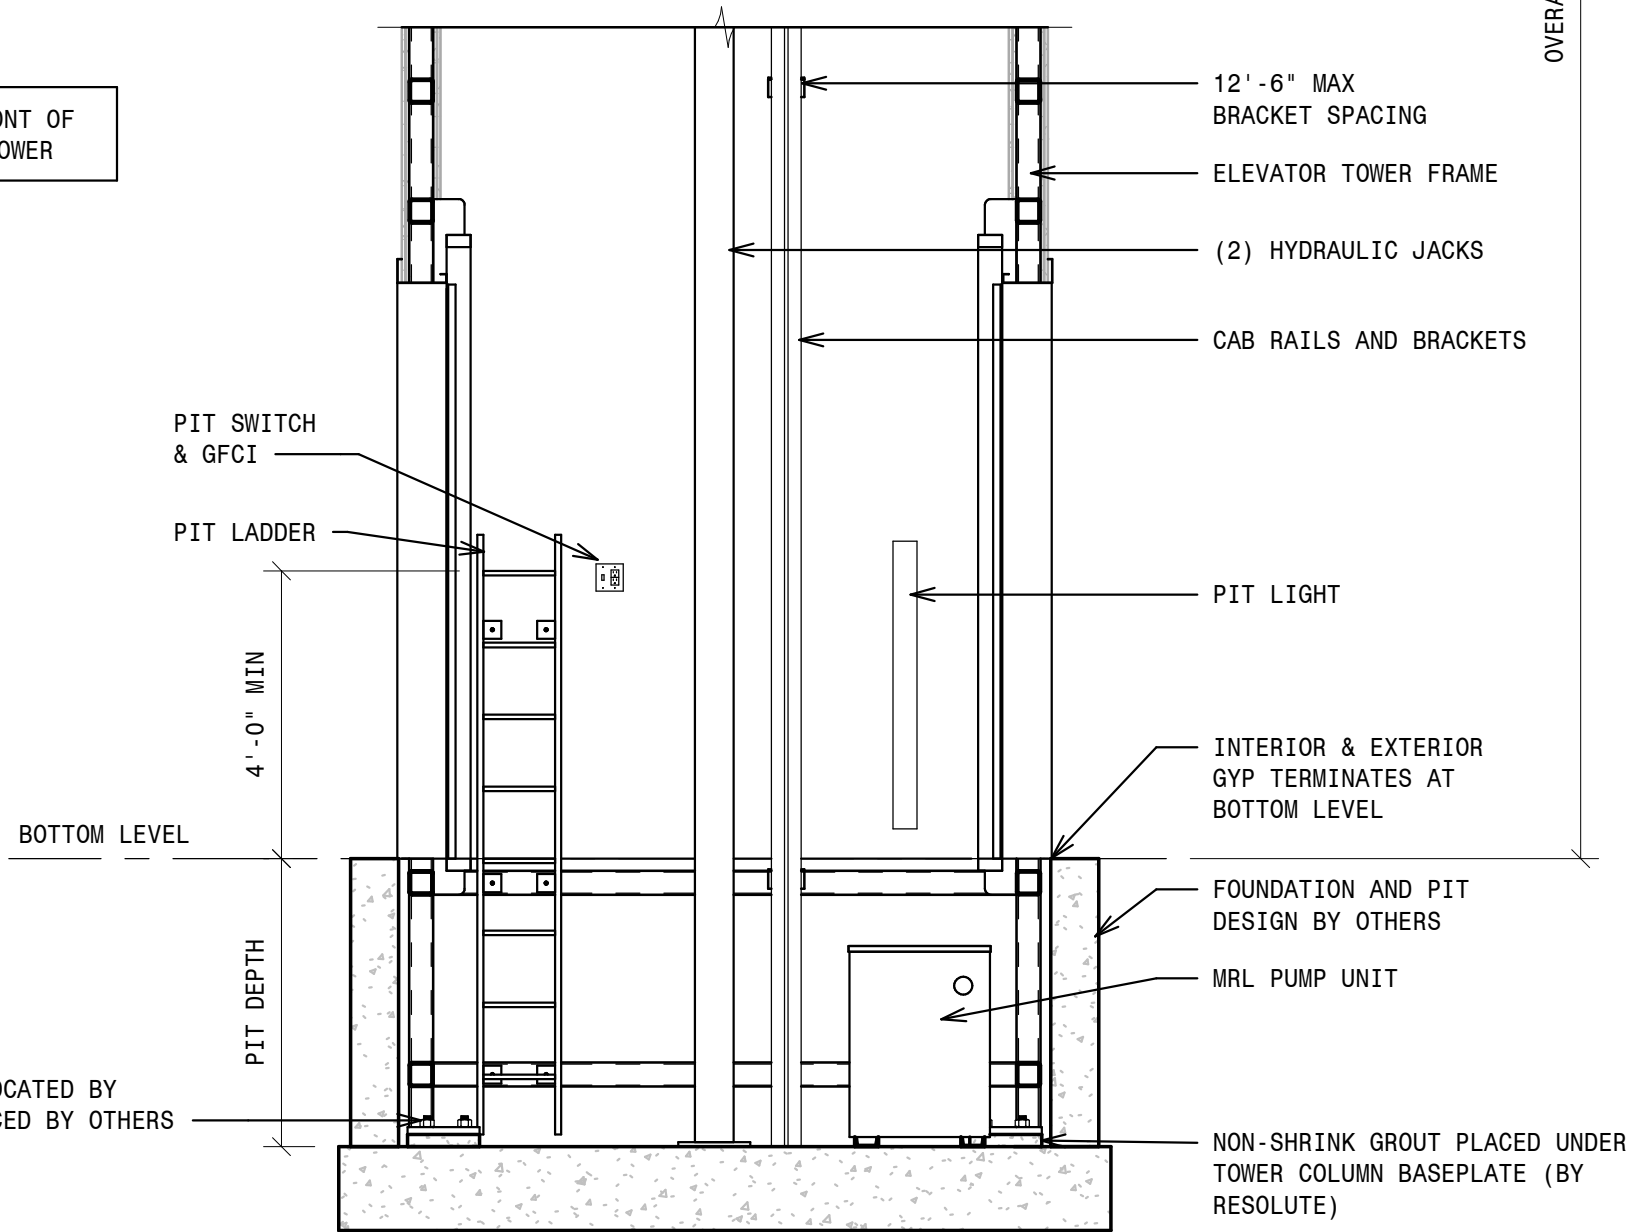

2309 AIRPARK DR.,
 BURLINGTON, NC 27215
 PHONE: (919)-903-0189
 FAX: (336)-232-9789
 Info@resoluteelevator.com
 www.ResoluteElevator.com

FR MRL HYDRAULIC INTERIOR ELEVATION VIEW - 9' CAB

| | | | |
|-------------|--------------|--|--|
| ISSUE DATE: | 10/8/2025 | | |
| DRAWN BY: | Author | | |
| SCALE: | 3/8" = 1'-0" | | |